

FLOOR PLAN LEGEND

- X WALL TYPE
- X WINDOW TYPE
- 101 DOOR TYPE
- CR CARD READER


GENERAL FLOOR PLAN NOTES

- A. GENERAL CONTRACTOR TO FIELD VERIFY ALL DIMENSIONS AND REPORT DISCREPANCIES IMMEDIATELY TO THE ARCHITECT.
- B. DIMENSIONS ARE TO CENTERLINE OF COLUMN LINES, FACE OF INTERIOR STUDS, FACE OF EXTERIOR WALL SHEATHING AND FACE OF MASONRY, UNLESS NOTED OTHERWISE.
- C. THE CONTRACTOR SHALL COORDINATE ALL UNDERGROUND PIPING, MECHANICAL AND ELECTRICAL WORK.
- D. DOOR JAMBS ARE 6" NEAREST PERPENDICULAR WALL, UNLESS NOTED OTHERWISE.
- E. DO NOT SCALE DRAWINGS. USE WRITTEN DIMENSIONS FOR ALL MEASUREMENTS.
- F. ROOMS ARE DEFINED BY WALLS, FACES OF DOORS AND ROOM CHANGE INDICATORS.
- G. PROVIDE WOOD BLOCKING IN PARTITIONS AT ALL LOCATIONS WHERE WORK SURFACES, SHELVING, BRACKETS, DISPLAYS, GRAB BARS, HANDRAILS AND/OR EQUIPMENT WILL BE MOUNTED OR ATTACHED TO THE FACE OF THE WALL. ALL CONCEALED WOOD SHALL BE FIRE-RETARDANT LUMBER.
- H. LUMBER AND BLOCKING IN CONTACT WITH MASONRY AND CONCRETE SHALL BE PRESSURE TREATED.
- I. USE MOISTURE RESISTANT (TYPE "X" AS REQUIRED) GWB BEHIND ALL SINKS AND WET AREAS.
- J. NON-FIXED FURNITURE AND EQUIPMENT IS SHOWN FOR REFERENCE ONLY. NO NON-FIXED FURNITURE, FURNISHINGS OR EQUIPMENT ARE A PART OF THE CONSTRUCTION CONTRACT UNLESS NOTED OTHERWISE.
- K. CONSTRUCTION SEQUENCE:
 1. DEMOLITION OF STRUCTURES
 2. GRADING AND UTILITIES
 3. CONCRETE FOOTINGS AND SLAB
 4. CMU STRUCTURE & WOOD STUD STRUCTURE
 5. PEMB STRUCTURES
 6. INTERIOR FINISHING
 7. EXTERIOR PAVEMENT



DRAWING NOTES

- 3.28 4" CONCRETE HOUSEKEEPING SLAB. REFER TO ELECTRICAL AND STRUCTURAL DRAWINGS. COORDINATE EXACT DIMENSIONS WITH EQUIPMENT CUT SHEETS.
- 5.50 STEEL ANGLE THRESHOLD. (2) L3X3X1/2 STEEL ANGLES WELDED BACK TO BACK TO EACH OTHER AND OFFSET 1/2" IN DEPTH. REFER TO BUILDING DETAILS. TYPICAL AT ALL OVERHEAD AND FOUR-FOLD DOOR LOCATIONS.
- 6.02 (4) 4X4 PRESSURE TREATED WOOD POSTS. REFER TO STRUCTURAL DRAWINGS.
- 10.06 SEMI-RECESSED FIRE EXTINGUISHER CABINET.
- 10.07 SURFACE MOUNTED FIRE EXTINGUISHER CABINET.
- 10.17 30FT FLAG POLE, GROUND MOUNTED, INTEGRATED LIGHTING, INTERNAL HALYARD. INCLUDE GROUND MOUNTED SPOT LIGHTING AS WELL. REFER TO CIVIL & ELECTRICAL DRAWINGS.
- 22.10 FLOOR DRAIN. MINIMUM SLOPE TO DRAIN. REFER TO PLUMBING DRAWINGS.
- 22.17 TRENCH DRAIN. SLOPE SLAB OF EACH BAY 1/4" / 1'-0" TO DRAIN. REFER TO STRUCTURAL DRAWINGS. REFER TO PLUMBING DRAWINGS.
- 22.18 TROUGH DRAIN FOR GEAR EXTRACTOR. REFER TO PLUMBING DRAWINGS. PROVIDE A REMOVABLE STEEL GRATE ON TOP.
- 22.19 EMERGENCY EYE WASH & SHOWER STATION. REFER TO PLUMBING DRAWINGS.
- 26.02 GENERATOR. REFER TO ELECTRICAL DRAWINGS.
- 26.09 TRANSFORMER. REFER TO ELECTRICAL DRAWINGS.
- 26.10 TRANSFER SWITCH. REFER TO ELECTRICAL DRAWINGS.
- 26.15 RECESSED FLOOR BOX FOR POWER AND DATA. REFER TO ELECTRICAL DRAWINGS.
- 26.17 IT BOARD. REFER TO ELECTRICAL DRAWINGS. PAINT BOARD AND SURROUNDING WALLS WHITE PRIOR TO MOUNTING EQUIPMENT.
- 32.04 CHAIN LINK FENCE. REFER TO CIVIL DRAWINGS FOR SIZE AND TYPE.
- 32.05 HORIZONTAL WOOD PLANK FENCING. REFER TO CIVIL DRAWINGS FOR DESIGN.
- 32.06 CHAIN LINK PEDESTRIAN GATE.
- 32.25 CONCRETE SIDEWALK. REFER TO CIVIL DRAWINGS.
- 32.26 CONCRETE PAD FOR UTILITY. REFER TO CIVIL AND ELECTRICAL DRAWINGS.
- 32.34 6 INCH DIAMETER STEEL PIPE BOLLARD, 48 INCHES TALL, CONCRETE FILLED WITH METAL DOME CAP. PAINT. REFER TO CIVIL DRAWINGS.
- 32.37 STONE LANDSCAPE BED (1-2" STONES). REFER TO CIVIL DRAWINGS FOR MORE ABOUT VEGETATION.
- 32.38 CMU SEAT WALL FACED WITH BRICK WITH A BRICK ROWLOCK TOP CAP.

Copyright: These Drawings are the property of DP3 Architects, Ltd., and reuse on any other project without written permission will result in legal action.

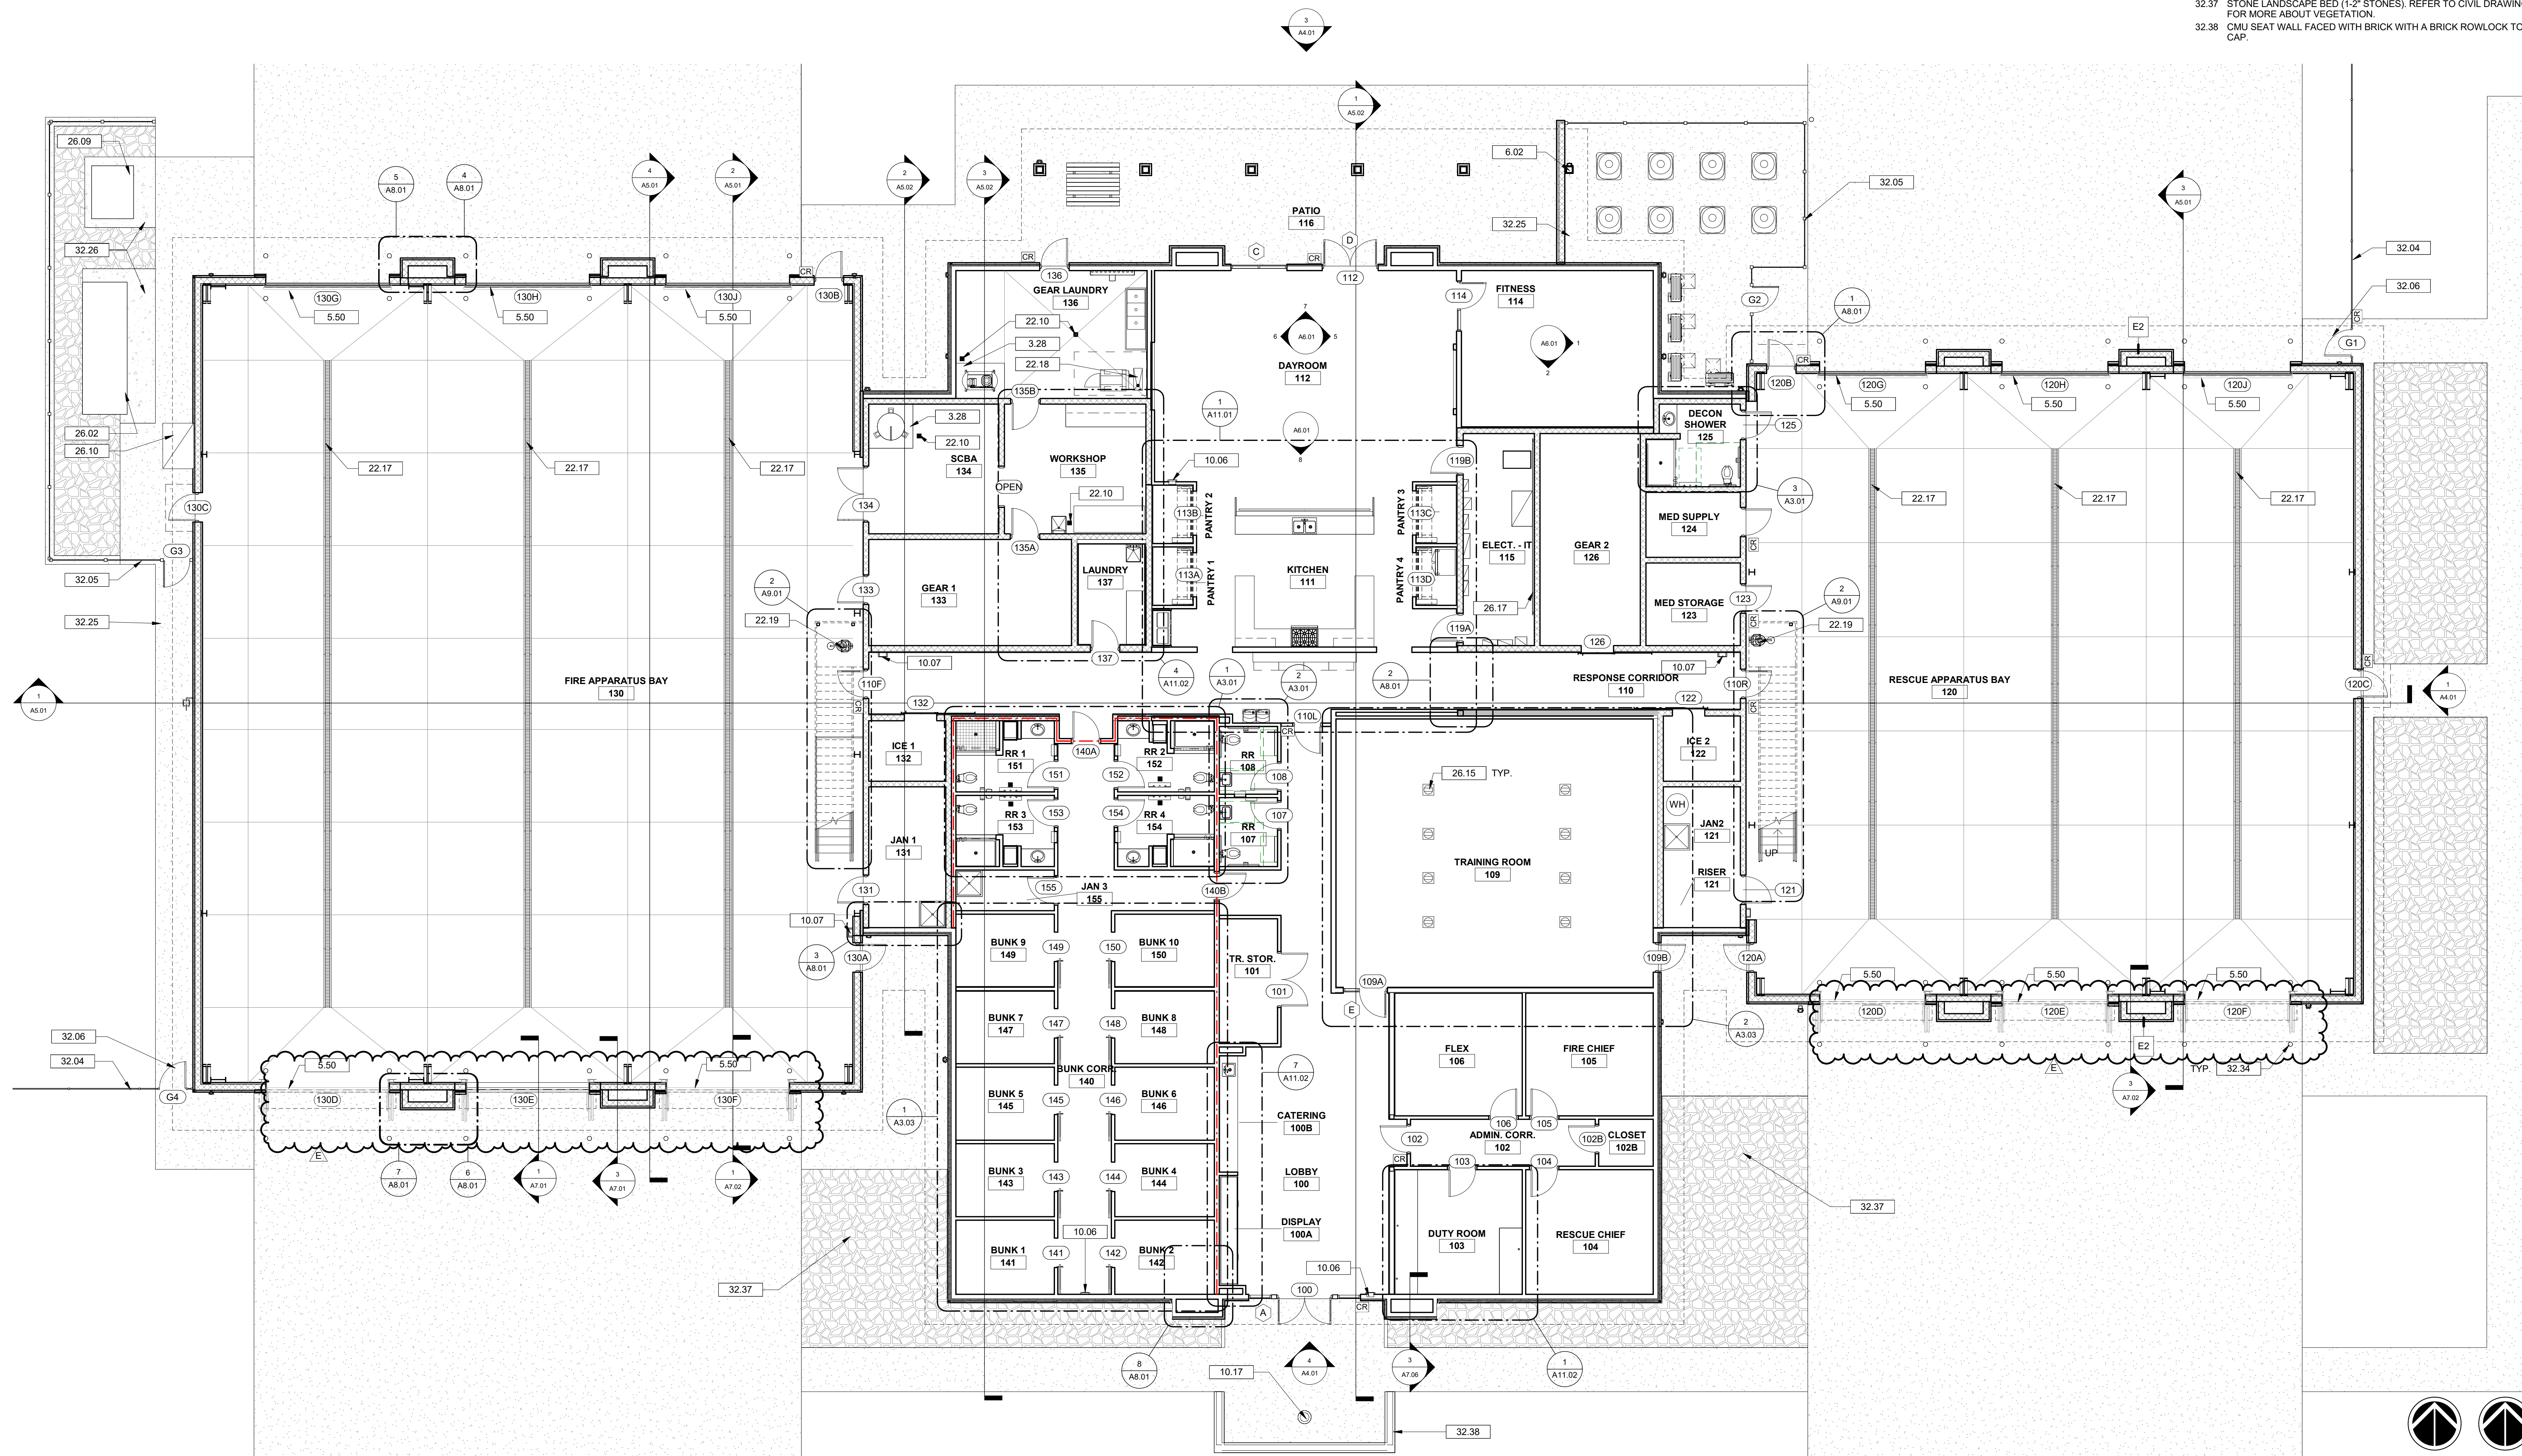

Seal

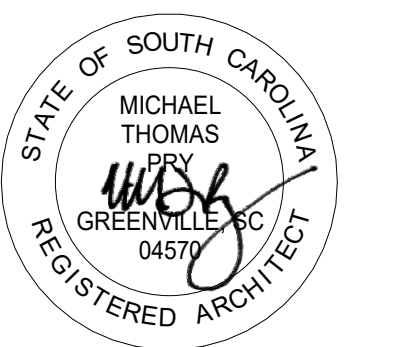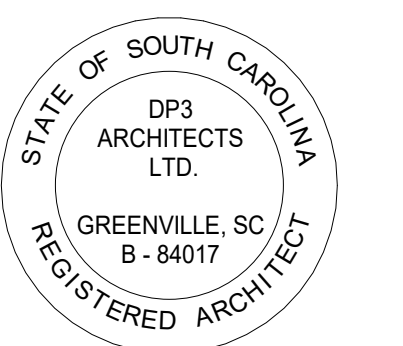

19 MAR 2026

DP3
ARCHITECTS

DP3 Architects, Ltd.
15 South Main Street, Suite 400
Greenville, SC 29601
864.232.8200
www.DP3architects.com

Project



**NEWBERRY COUNTY
PUBLIC SAFETY
COMPLEX**


Project Number 23232
Drawn By JMS/LEB
Checked By RHW/JMS
Date 19 MAR 2026

Revisions

A	09 OCT 2024	30% SET
B	16 JAN 2026	60% SET
C	18 FEB 2026	90% SET
D	12 MAR 2026	PERMIT SET
E	06 MAY 2026	ADDENDUM 2

Drawing

NOTED FLOOR
PLAN

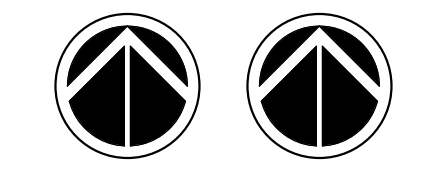

1 NOTED FLOOR PLAN - FIRST FLOOR
A1.02/ 1/8" = 1'-0"

A1.02


TAG	Quantity	ITEM NAME	PROVIDED BY	INSTALLED BY	COMMENTS
EQ01	8	HOSE REEL	GENERAL CONTRACTOR	GENERAL CONTRACTOR	ALL HOSE REELS THAT ARE MOUNTED TO THE WALLS SHALL BE MOUNTED AT 8FT AFF. TYPICAL.
EQ02	51	GEAR LOCKER	GENERAL CONTRACTOR	GENERAL CONTRACTOR	READY RACK MOUNT LOCKERS 18" A.F.F. FINISH RED
EQ03	1	AIR COMPRESSOR	GENERAL CONTRACTOR	GENERAL CONTRACTOR	REFER TO MECHANICAL DRAWINGS FOR SPECIFICATION. MOUNT ONTO HOUSEKEEPING SLAB.
EQ04	1	CASCADE MACHINE	OWNER	GENERAL CONTRACTOR	EXISTING UNIT TO BE RELOCATED BY OWNER AND INSTALLED BY GC. GC TO INSTALL EXHAUST WITH PVC PIPE. REFER TO MECHANICAL DRAWINGS.
EQ05	2	CANNISTER RACK	OWNER	GENERAL CONTRACTOR	EXISTING UNIT TO BE RELOCATED BY OWNER AND INSTALLED BY GC.
EQ06	1	CANNISTER FILLER SCFS3	OWNER	GENERAL CONTRACTOR	EXISTING UNIT TO BE RELOCATED BY OWNER AND INSTALLED BY GC.
EQ07	1	MEDICAL GRADE AIR COMPRESSOR	OWNER (RELOCATE)	GENERAL CONTRACTOR	EXISTING UNIT TO BE RELOCATED BY OWNER AND INSTALLED BY GC.
EQ08	1	GEAR WASHER/EXTRACTOR	OWNER	GENERAL CONTRACTOR	UNIMAC UNW069202X050800. REFER TO PLUMBING DRAWINGS FOR TROUGH DRAIN.
EQ09	2	GEAR DRYER	OWNER	GENERAL CONTRACTOR	UNIMAC UTG069D6501W01. REFER TO MECHANICAL DRAWINGS FOR EXHAUSTING. (1) DOUBLE DOOR WIDE UNIT.
EQ10	2	STACKING WASHER AND DRYER	OWNER	GENERAL CONTRACTOR	OWNER WILL PURCHASE 1 STACKABLE COMBO WASHER/DRYER UNIT TO BE INSTALLED BY GC. THE OTHER UNIT IS TO BE PLANNED FOR THE FUTURE, BUT THE CONNECTIONS WILL BE INSTALLED BY THE GC PER THE ENGINEERING DRAWINGS.
EQ11	2	ICE MAKER	OWNER	GENERAL CONTRACTOR	OWNER TO RELOCATE ONE UNIT AND PURCHASE ONE NEW. GC TO COORDINATE INSTALL FOR BOTH.
EQ12	2	VENDING MACHINE	OWNER	OWNER	OWNER TO PURCHASE AND HAVE THEIR VENDOR INSTALL.
EQ13	4	REFRIGERATOR	OWNER	GENERAL CONTRACTOR	<varies>
EQ14	1	OVEN AND RANGE	OWNER	GENERAL CONTRACTOR	THERMADOR PRG366WD. REFER TO MECHANICAL DRAWINGS FOR GAS CONNECTIONS AND EXHAUST HOOD SPECIFICATION. OWNER PROVIDED BUT GC TO COORDINATE ALL ASPECTS OF DELIVERY TO SITE, INSTALLATION, AND INSPECTIONS IN CONJUNCTION WITH EMERGENCY SHUTOFFS AND HOOD.
EQ15	2	DISHWASHER	OWNER	GENERAL CONTRACTOR	THERMADOR DWHD5602FP. REFER TO PLUMBING DRAWINGS. OWNER PROVIDE BUT GC TO COORDINATE INSTALL.
EQ16	1	COFFEE MAKER	OWNER	OWNER	NEW EQUIPMENT PURCHASED AND INSTALLED BY OWNER.
EQ17	2	MICROWAVE	OWNER	GENERAL CONTRACTOR	FRIGIDAIRE GMB36069AD. OWNER PROVIDED BUT GC TO COORDINATE INSTALL.
EQ18	3	COMPUTER	OWNER	OWNER	NEW EQUIPMENT PURCHASED AND INSTALLED BY OWNER.
EQ19	1	PRINTER/COPIER	OWNER	OWNER	NEW EQUIPMENT PURCHASED AND INSTALLED BY OWNER.
EQ20	1	SERVER RACK	OWNER	OWNER	SPECIFIED BY OWNER'S IT VENDOR. ANTICIPATED TO BE A SMALL WALL MOUNTED SERVER UNIT.
EQ21	1	FIRE STATION ALARMING SYSTEM PANEL	OWNER	OWNER	SPECIFIED BY OWNER'S IT VENDOR. ANTICIPATED TO BE A SMALL WALL MOUNTED SERVER UNIT.
EQ22	4	36" X 24" WIRE RACK	OWNER	OWNER	ALL SHELVING TO BE PURCHASED BY OWNER.
EQ23	6	36" X 18" WIRE RACK	OWNER	OWNER	ALL SHELVING TO BE PURCHASED BY OWNER.
EQ24	47	48" X 18" WIRE RACK	OWNER	OWNER	ALL SHELVING TO BE PURCHASED BY OWNER.
EQ25	1	TOOL BOX	OWNER	OWNER	NEW EQUIPMENT PURCHASED AND INSTALLED BY OWNER.
EQ26	1	WORKBENCH	OWNER	OWNER	3' X 6' METAL WORKBENCH ON CASTORS THAT ARE LOCKABLE. NEW EQUIPMENT PURCHASED AND INSTALLED BY OWNER.
EQ27	6	FITNESS EQUIPMENT	OWNER	OWNER	OWNER TO SELECT FITNESS EQUIPMENT WITH VENDOR TO PURCHASE AND INSTALL.
EQ28	11	WALL MOUNTED TV	OWNER	OWNER	OWNER TO COORDINATE EXACT TV SIZES AND WALL MOUNTS. COORDINATE WITH GC FOR POWER, DATA, AND BLOCKING REQUIREMENTS.
EQ29	1	RADIO ANTENNA	GENERAL CONTRACTOR	GENERAL CONTRACTOR	OWNER TO PROVIDE ANTENNAE TO BE MOUNTED ON THE ROOF BY THE GC.
EQ30	1	WHITEBOARD	GENERAL CONTRACTOR	GENERAL CONTRACTOR	5H X 8W GLASS WHITEBOARD. PROVIDE BLOCKING IN WALL.

GENERAL FLOOR PLAN NOTES



- A. GENERAL CONTRACTOR TO FIELD VERIFY ALL DIMENSIONS AND REPORT DISCREPANCIES IMMEDIATELY TO THE ARCHITECT.
- B. DIMENSIONS ARE TO CENTERLINE OF COLUMN LINES. FACE OF INTERIOR STUDS, FACE OF EXTERIOR WALL SHEATHING AND FACE OF MASONRY, UNLESS NOTED OTHERWISE.
- C. THE CONTRACTOR SHALL COORDINATE ALL UNDERGROUND PIPING, MECHANICAL AND ELECTRICAL WORK.
- D. DOOR JAMBS ARE 6" NEAREST PERPENDICULAR WALL, UNLESS NOTED OTHERWISE.
- E. DO NOT SCALE DRAWINGS. USE WRITTEN DIMENSIONS FOR ALL MEASUREMENTS.
- F. ROOMS ARE DEFINED BY WALLS, FACES OF DOORS AND ROOM CHANGE INDICATORS.
- G. PROVIDE WOOD BLOCKING IN PARTITIONS AT ALL LOCATIONS WHERE WORK SURFACES, SHELVING, BRACKETS, DISPLAYS, GRAB BARS, HANDRAILS AND/OR EQUIPMENT WILL BE MOUNTED OR ATTACHED TO THE FACE OF THE WALL. ALL CONCEALED WOOD SHALL BE FIRE-RETARDANT LUMBER.
- H. LUMBER AND BLOCKING IN CONTACT WITH MASONRY AND CONCRETE SHALL BE PRESSURE TREATED.
- I. USE MOISTURE RESISTANT (TYPE "X" AS REQUIRED) GWB BEHIND ALL SINKS AND WET AREAS.
- J. NON-FIXED FURNITURE AND EQUIPMENT IS SHOWN FOR REFERENCE ONLY. NO NON-FIXED FURNITURE, FURNISHINGS OR EQUIPMENT ARE A PART OF THE CONSTRUCTION CONTRACT UNLESS NOTED OTHERWISE.
- K. CONSTRUCTION SEQUENCE:
 1. DEMOLITION OF STRUCTURES
 2. GRADING AND UTILITIES
 3. CONCRETE FOOTINGS AND SLAB
 4. CMU STRUCTURE & WOOD STUD STRUCTURE
 5. PEMB STRUCTURES
 6. INTERIOR FINISHING
 7. EXTERIOR PAVEMENT

DRAWING NOTES

- 10.06 SEMI-RECESSED FIRE EXTINGUISHER CABINET.
- 10.07 SURFACE MOUNTED FIRE EXTINGUISHER CABINET.
- 11.10 OUTDOOR GAS GRILL OR GRIDDLE. PROVIDE BY OWNER. GC TO PROVIDE GAS CONNECTIONS. REFER TO MECHANICAL DRAWINGS.
- 12.07 OUTDOOR PICNIC TABLE

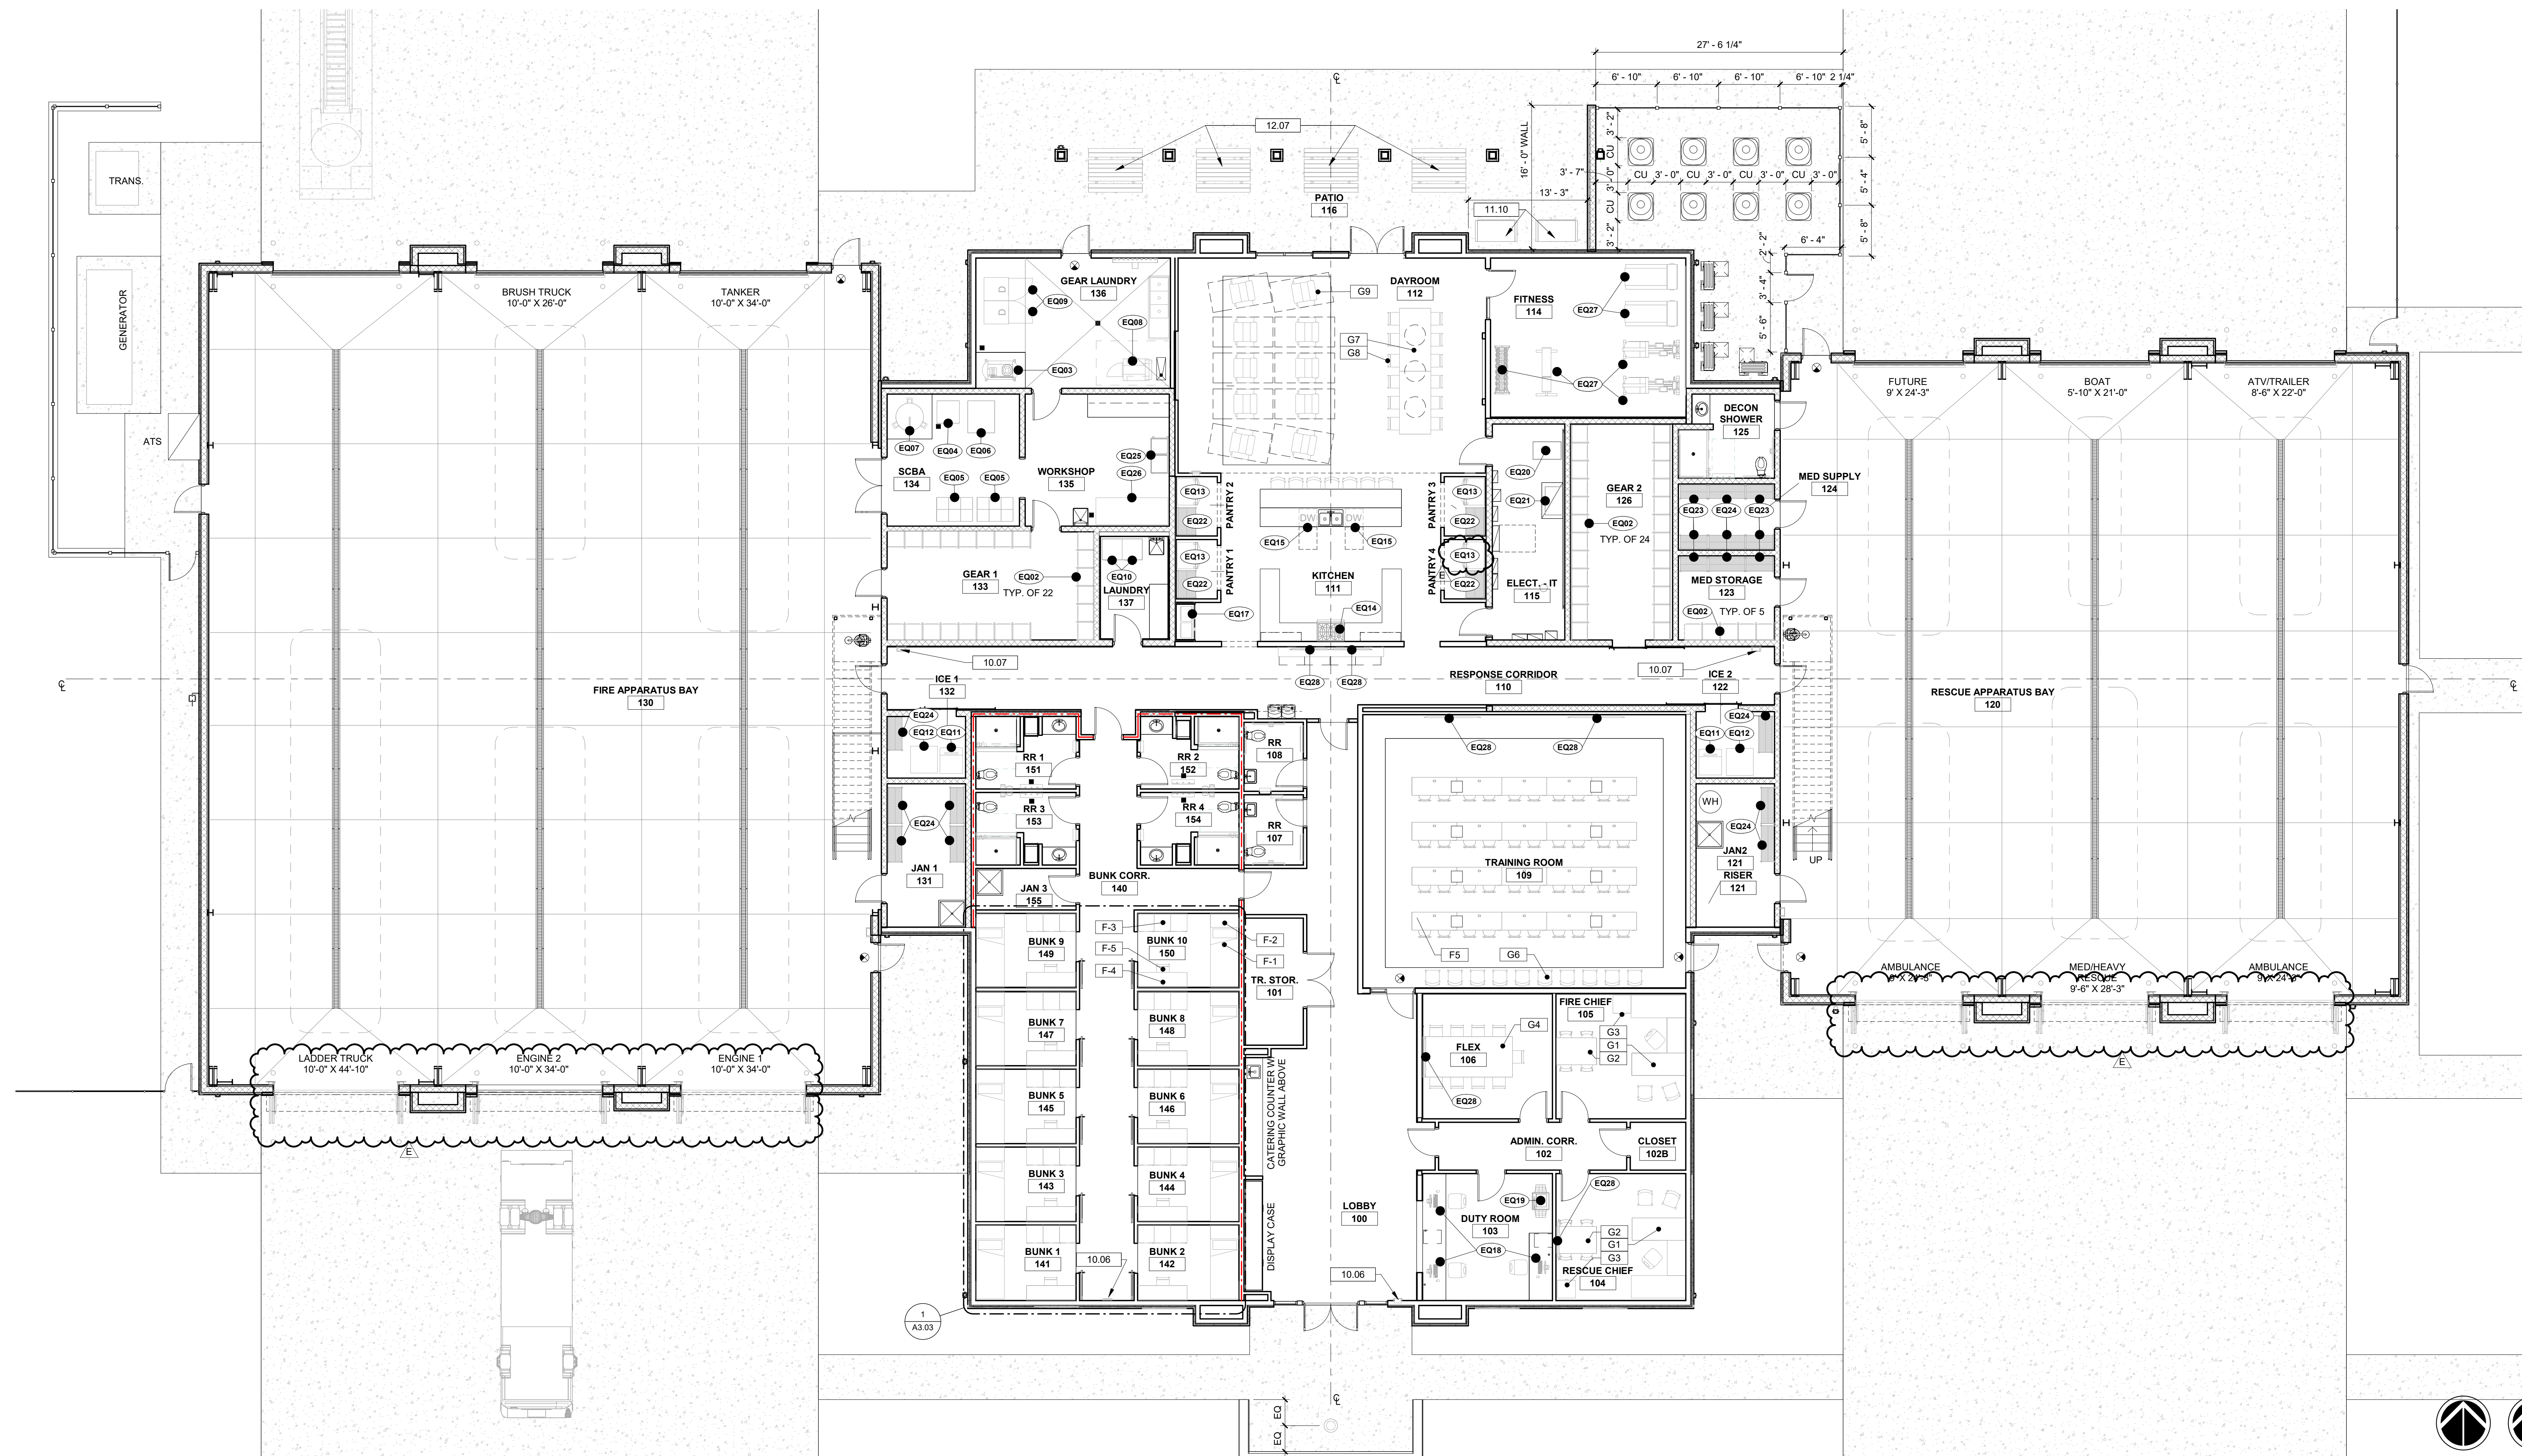

Seal

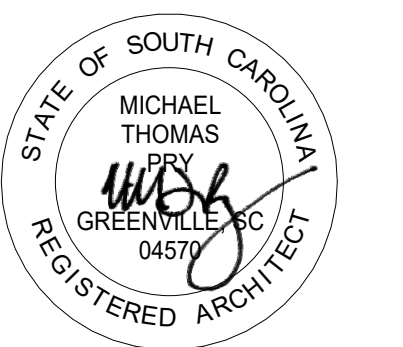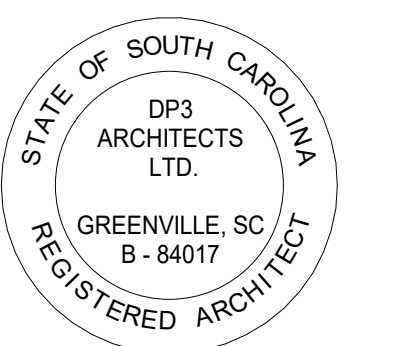

19 MAR 2026

DP3
ARCHITECTS

DP3 Architects, Ltd.
15 South Main Street, Suite 400
Greenville, SC 29601
864.232.8200
www.DP3architects.com

Project




NEWBERRY COUNTY
PUBLIC SAFETY
COMPLEX

Project Number 23232
Drawn By JMS/LEB
Checked By RHW/JMS
Date 19 MAR 2026

- Revisions
- A 09 OCT 2024 30% SET
 - B 16 JAN 2026 60% SET
 - C 18 FEB 2026 90% SET
 - D 12 MAR 2026 PERMIT SET
 - E 06 MAY 2026 ADDENDUM 2

Drawing

EQUIPMENT &
FURNITURE PLANS

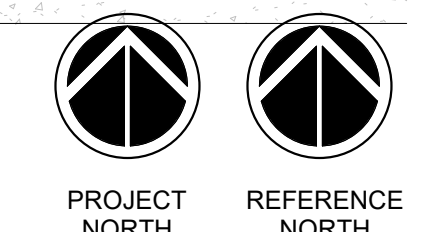

A1.03

Copyright: These Drawings are the property of DP3 Architects, Ltd., and reuse on any other project without written permission will result in legal action.

ALL EXTERIOR FINISHES SHALL BE SUBMITTED FOR APPROVAL PRIOR TO ORDERING.

EXTERIOR FINISH SCHEDULE


TAG	MANUFACTURER	STYLE	DESCRIPTION
MTL-1	MCELROY METAL OR EQUAL TO	METAL WALL PANEL SYSTEM, PROFILE: WAVE PANEL	FINISH: ASH GREY
MTL-2	MCELROY METAL OR EQUAL TO	ALUMINUM GUTTERS AND DOWNSPOUTS	FINISH: MATCH MTL-3
MTL-3	MCELROY METAL OR EQUAL TO	STANDING SEAM METAL ROOF, CONCEALED FASTENER SYSTEM	FINISH: SLATE GREY
MTL-4	KNOTWOOD OR EQUAL TO	8" TONGUE AND GROOVE METAL SIDING, 18.5 OR 21" LENGTHS	FINISH: TEAK BROWN
MTL-5	DOOR ENGINEERING OR EQUAL TO	FOUR-FOLD FF300-KT EXTERIOR FOLDING DOOR	FINISH: RED COLOR MATCH RAL 3011
MTL-6	RAYNOR OR EQUAL TO	ENERGYCORE SERIES	FINISH: RED COLOR MATCH RAL 3011
MTL-7	ALUCOBOND OR EQUAL TO	ACM PANEL, 4" DEEP SYSTEM	FINISH: WHITE
ST-1	ANATOLYI STONE	OLD COUNTRY LEDGESTONE	FINISH: ASHWOOD
WD-1	PVC MANUFACTURER	WOOD POST, SEALED, WRAPPED WITH PVC POST	FINISH: WHITE

GENERAL EXTERIOR NOTES


- A. PROVIDE CONCEALED BLOCKING BEHIND LOCATIONS OF ALL ATTACHED BUILDING SIGNAGE.
- B. COORDINATE EXTERIOR ELEVATIONS WITH ELECTRICAL AND MECHANICAL DRAWINGS.
- C. ALL METAL PRODUCTS TO HAVE A MINIMUM OF A PVDF COATING OR GREATER.
- D. ALL METAL ROOF, METAL SIDING, TRIM, FASCIA, SOFFIT, ETC. PRODUCTS MUST BE PURCHASED FROM THE SAME SOURCE. THE ROOF PANELS MUST WORK FOR A PEMB PURLIN ROOF AS WELL AS A WOOD TRUSS AND PLYWOOD SHEATHED ROOF. OWNER & ARCHITECT MUST APPROVE ANY ALTERNATE MATERIALS AND FINISHES PRIOR TO ACCEPTANCE.

DRAWING NOTES


- 6.68 GLULAM CANOPY BRACKET WRAPPED IN PVC.
- 7.49 PREFINISHED METAL DOWNSPOUT BOOT. TIE INTO STORM DRAIN. REFER TO PLUMBING AND CIVIL DRAWINGS.
- 7.50 PREFINISHED ALUMINUM DOWNSPOUT.
- 7.67 15' ACM PANEL TRIM AROUND PERIMETER OF FOURFOLD DOORS. COLOR: TBD.
- 7.68 15' ACM PANEL TRIM AROUND PERIMETER OF OVERHEAD DOORS. COLOR: TBD.
- 8.04 OVERHEAD DOOR. REFER TO DOOR LEGEND.
- 8.25 FOUR-FOLD DOOR WITH STEEL TUBE SUPPORTS AT JAMBS. REFER TO DOOR SCHEDULE. PEMB ENGINEER TO COORDINATE WITH PRODUCT SUBMITTAL REQUIREMENTS.
- 10.21 EXTERIOR SIGNAGE: 2" REVERSE ALUMINUM CHANNEL LETTERS, BACK-LIT AND ON STANDOFFS. FINISH TO BE BLACK LETTERS. BADGE LOGOS ARE TO BE 6"-Ø DIAMETER, 2" DEEP H-FRAME ALUMINUM. EDGES PAINTED BLACK TO MATCH ADJACENT COLOR OR LOGO EDGE. DIGITAL PRINT APPLIED TO FACE. COORDINATE WITH SIGNAGE VENDOR FOR PERMITTING, FABRICATION, AND INSTALLATION.
- 11.09 RECESSED KNOX BOX. FINAL LOCATION TO BE CONFIRMED BY FIRE MARSHAL.
- 13.14 PEMB PREFINISHED GUTTER WITH BRACKET.
- 13.15 PEMB PREFINISHED DOWNSPOUT AND BRACKETS. TIE TO STORM DRAIN SYSTEM. REFER TO CIVIL DRAWINGS FOR CONTINUATION.
- 23.01 MECHANICAL EQUIPMENT. REFER TO MECHANICAL DRAWINGS.
- 23.11 MECHANICAL LOUVER. REFER TO MECHANICAL DRAWINGS.
- 26.02 GENERATOR. REFER TO ELECTRICAL DRAWINGS.
- 26.09 TRANSFORMER. REFER TO ELECTRICAL DRAWINGS.
- 26.10 TRANSFER SWITCH. REFER TO ELECTRICAL DRAWINGS.
- 26.12 WALL PACK. REFER TO ELECTRICAL DRAWINGS.
- 26.13 EXTERIOR WALL SCONCE. REFER TO ELECTRICAL DRAWINGS.
- 26.14 PRE-LIT LOGO SIGN. REFER TO ELECTRICAL DRAWINGS.
- 32.04 CHAIN LINK FENCE. REFER TO CIVIL DRAWINGS FOR SIZE AND TYPE.
- 32.05 HORIZONTAL WOOD PLANK FENCING. REFER TO CIVIL DRAWINGS FOR DESIGN.
- 32.07 HORIZONTAL WOOD PLANK FENCE GATE. REFER TO ELEVATIONS AND DOOR SCHEDULE FOR SIZES AND HARDWARE/CARD READER NEEDS. REFER TO CIVIL DRAWINGS FOR FENCE DESIGN.
- 32.34 6 INCH DIAMETER STEEL PIPE BOLLARD, 48 INCHES TALL. CONCRETE FILLED WITH METAL DOME CAP. PAINT. REFER TO CIVIL DRAWINGS.

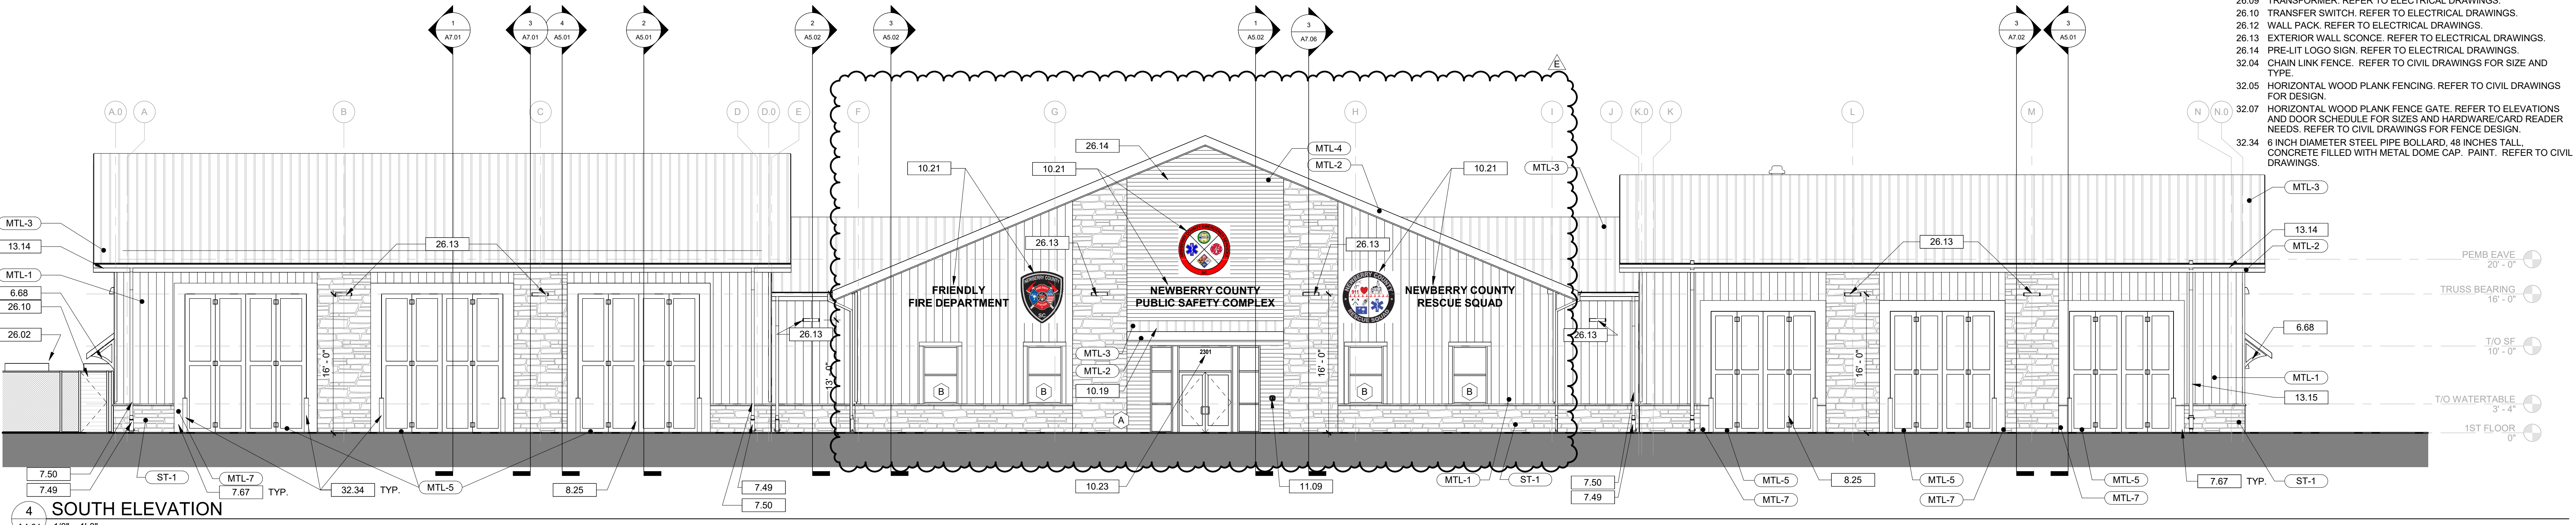

4 SOUTH ELEVATION
A4.01 1/8" = 1'-0"

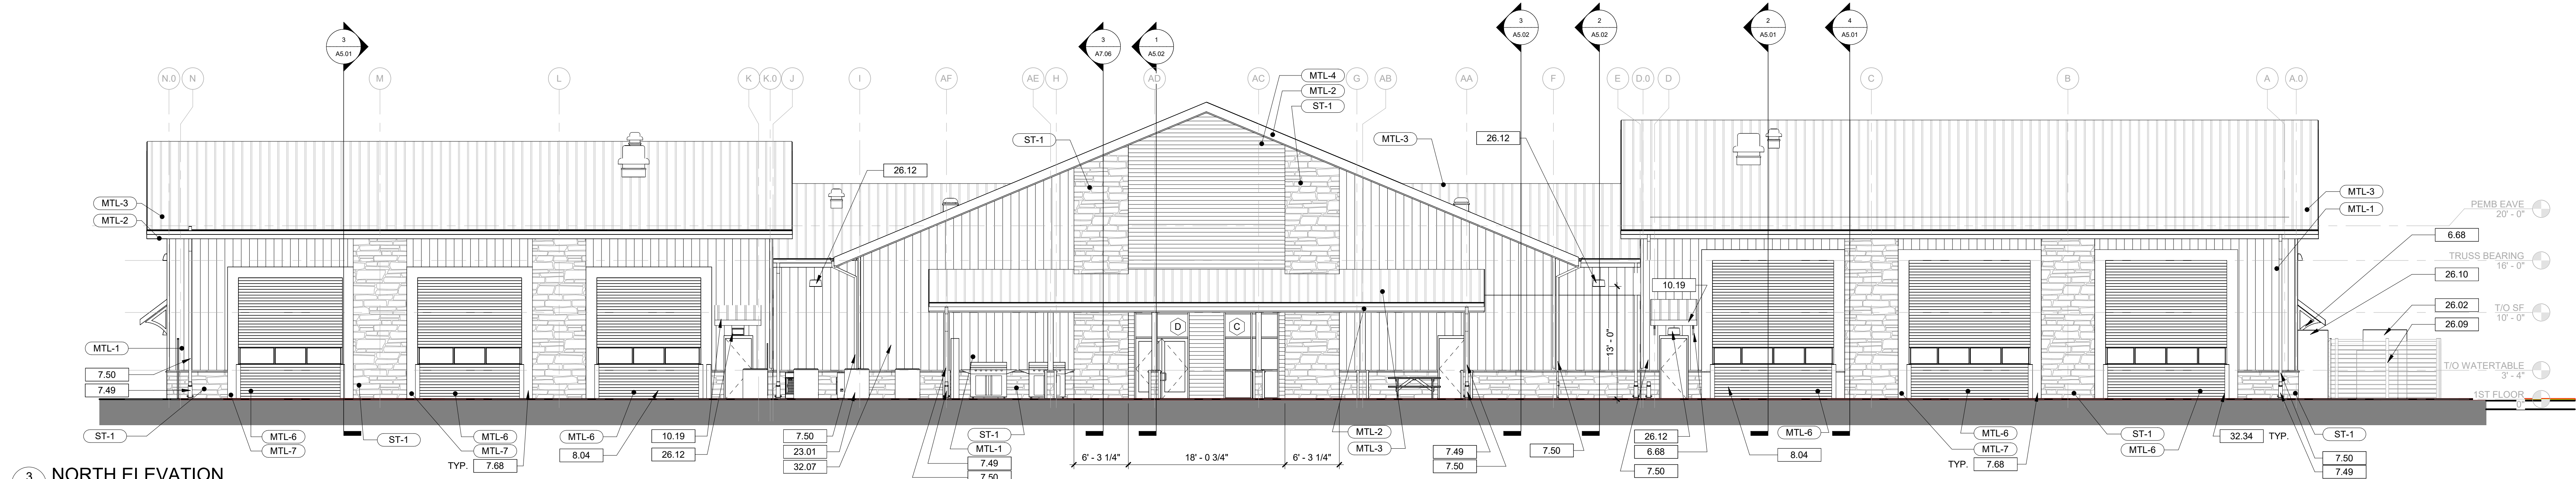


3 NORTH ELEVATION
A4.01 1/8" = 1'-0"

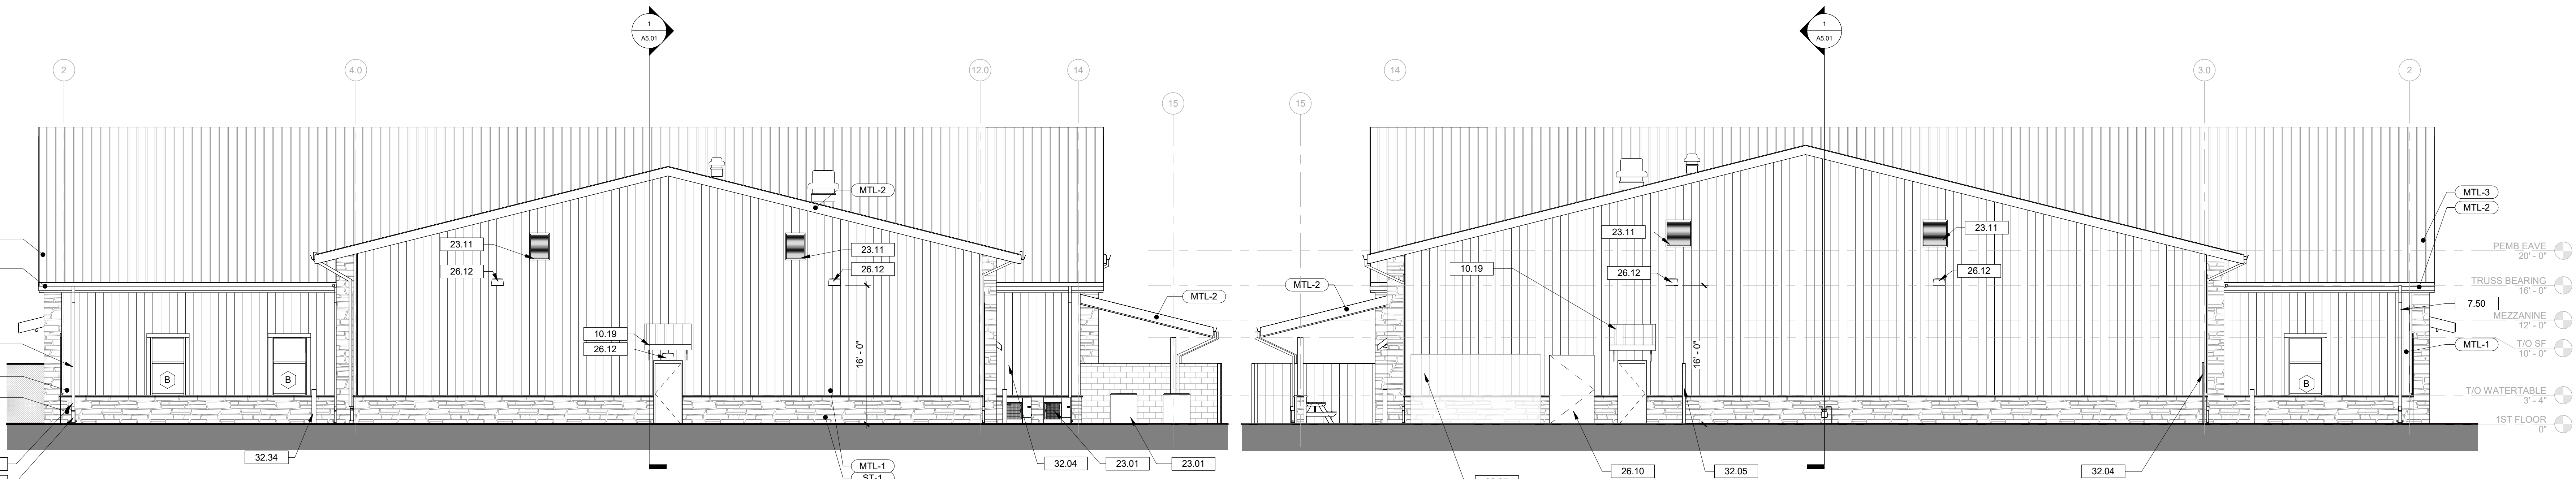

1 EAST ELEVATION
A4.01 1/8" = 1'-0"

2 WEST ELEVATION
A4.01 1/8" = 1'-0"

Seal

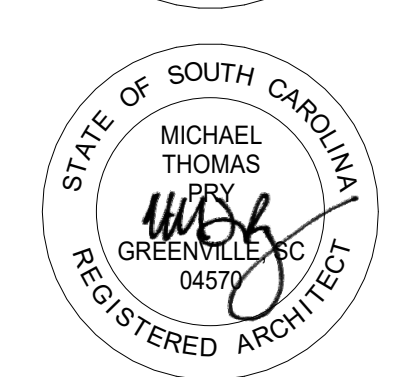

19 MAR 2026

DP3
ARCHITECTS

DP3 Architects, Ltd.
15 South Main Street, Suite 400
Greenville, SC 29601
864.232.8200
www.DP3architects.com

Project



**NEWBERRY COUNTY
PUBLIC SAFETY
COMPLEX**

Project Number 23232
Drawn By JMS/LEB
Checked By RHW/JMS
Date 19 MAR 2026

Revisions

- A 09 OCT 2024 30% SET
- B 16 JAN 2026 60% SET
- C 18 FEB 2026 90% SET
- D 12 MAR 2026 PERMIT SET
- E 06 MAY 2026 ADDENDUM 2

Drawing


**EXTERIOR
ELEVATIONS**

A4.01

Copyright: These Drawings are the property of DP3 Architects, Ltd., and reuse on any other project without written permission will result in legal action.


DRAWING NOTES

9.35 PAINT 4" STRIPE AROUND TRENCH DRAIN, ALL SIDES, AND TO ALIGN WITH ALL OVERHEAD DOOR JAMBS AS SHOWN. RED TO MATCH THE SAME RED PAINT COLOR OF THE BOLLARDS.

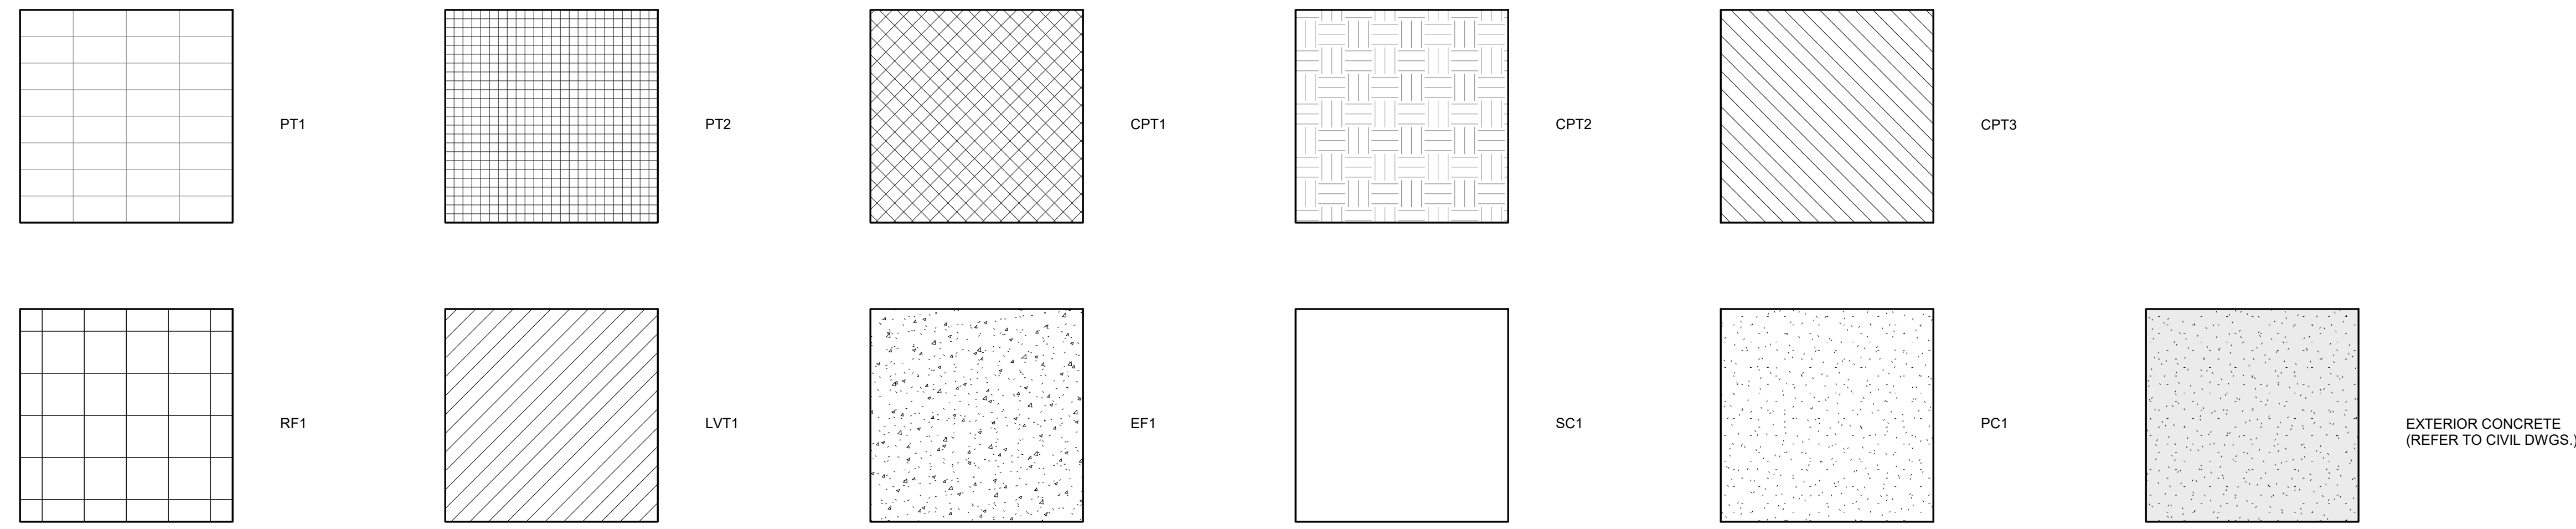


FLOOR FINISH LEGEND

1/8" = 1'-0"

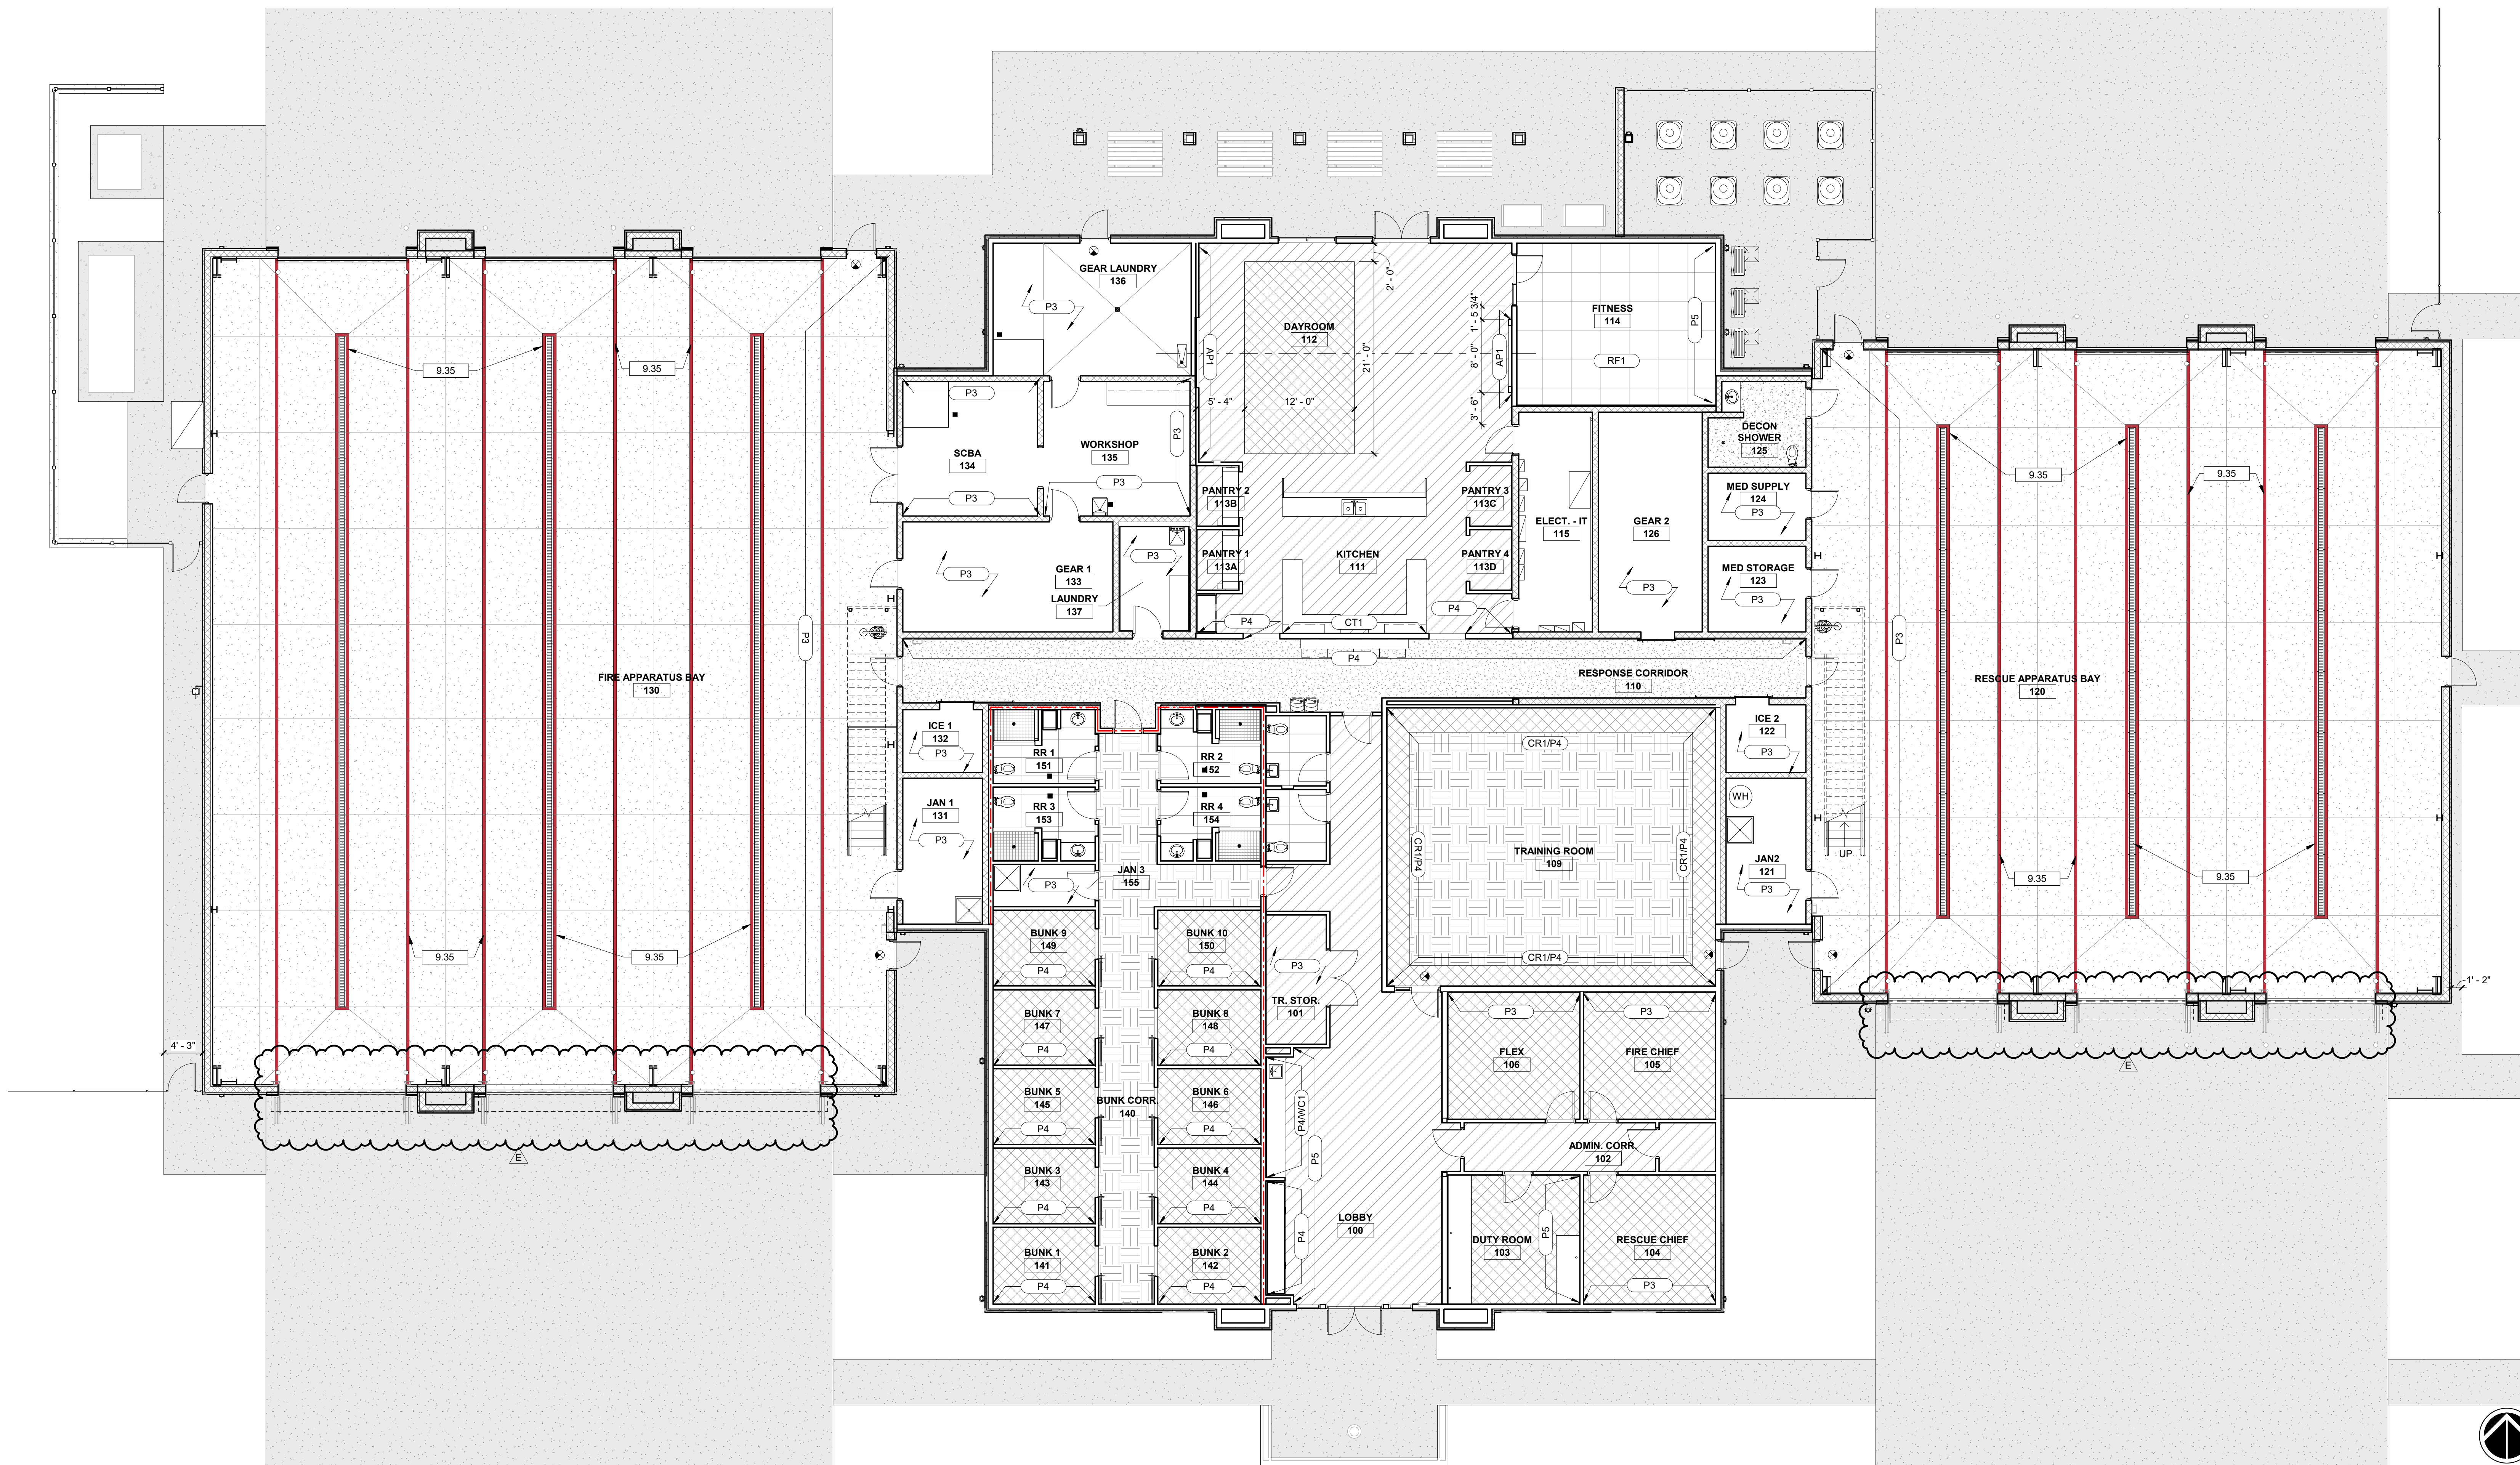

Copyright: These Drawings are the property of DP3 Architects, Ltd., and reuse on any other project without written permission will result in legal action.

Seal

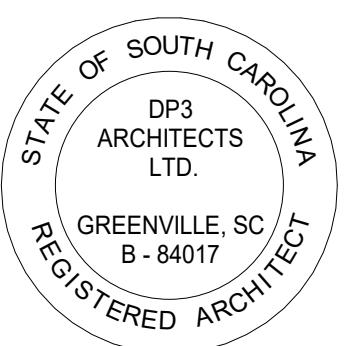

19 MAR 2026

DP3
ARCHITECTS

DP3 Architects, Ltd.
15 South Main Street, Suite 400
Greenville, SC 29601
864.232.8200
www.DP3architects.com

Project



NEWBERRY COUNTY
PUBLIC SAFETY
COMPLEX

Project Number 23232
Drawn By JMS/LEB
Checked By RHW/JMS
Date 19 MAR 2026

Revisions

A	09 OCT 2024	30% SET
B	16 JAN 2026	60% SET
C	18 FEB 2026	90% SET
D	12 MAR 2026	PERMIT SET
E	06 MAY 2026	ADDENDUM 2

Drawing

FINISH PLANS

