




1 SECTION DETAIL  
A8.02 1" = 1'-0"

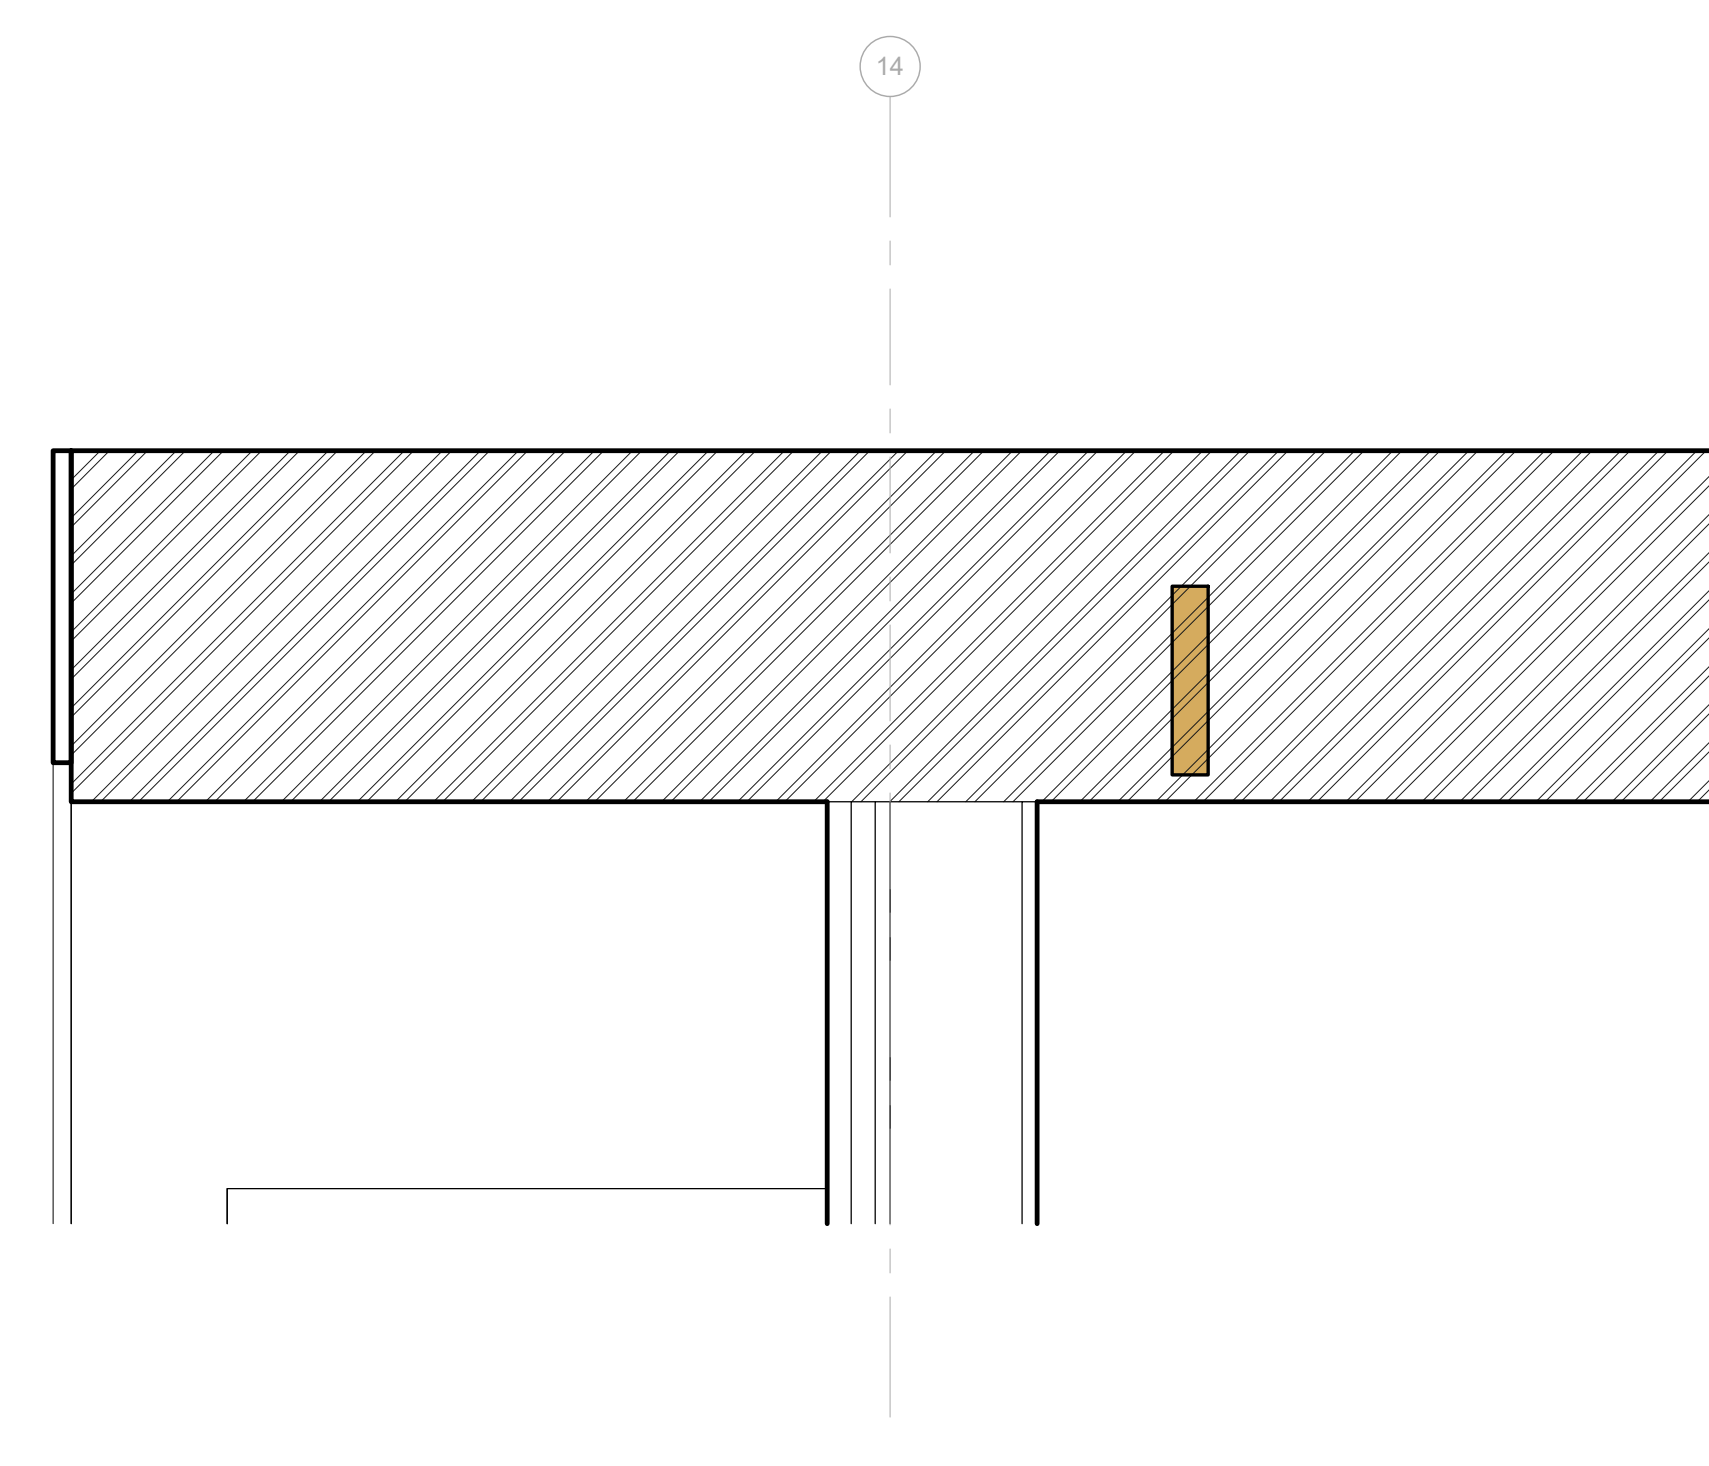


2 SECTION DETAIL  
A8.02 1 1/2" = 1'-0"

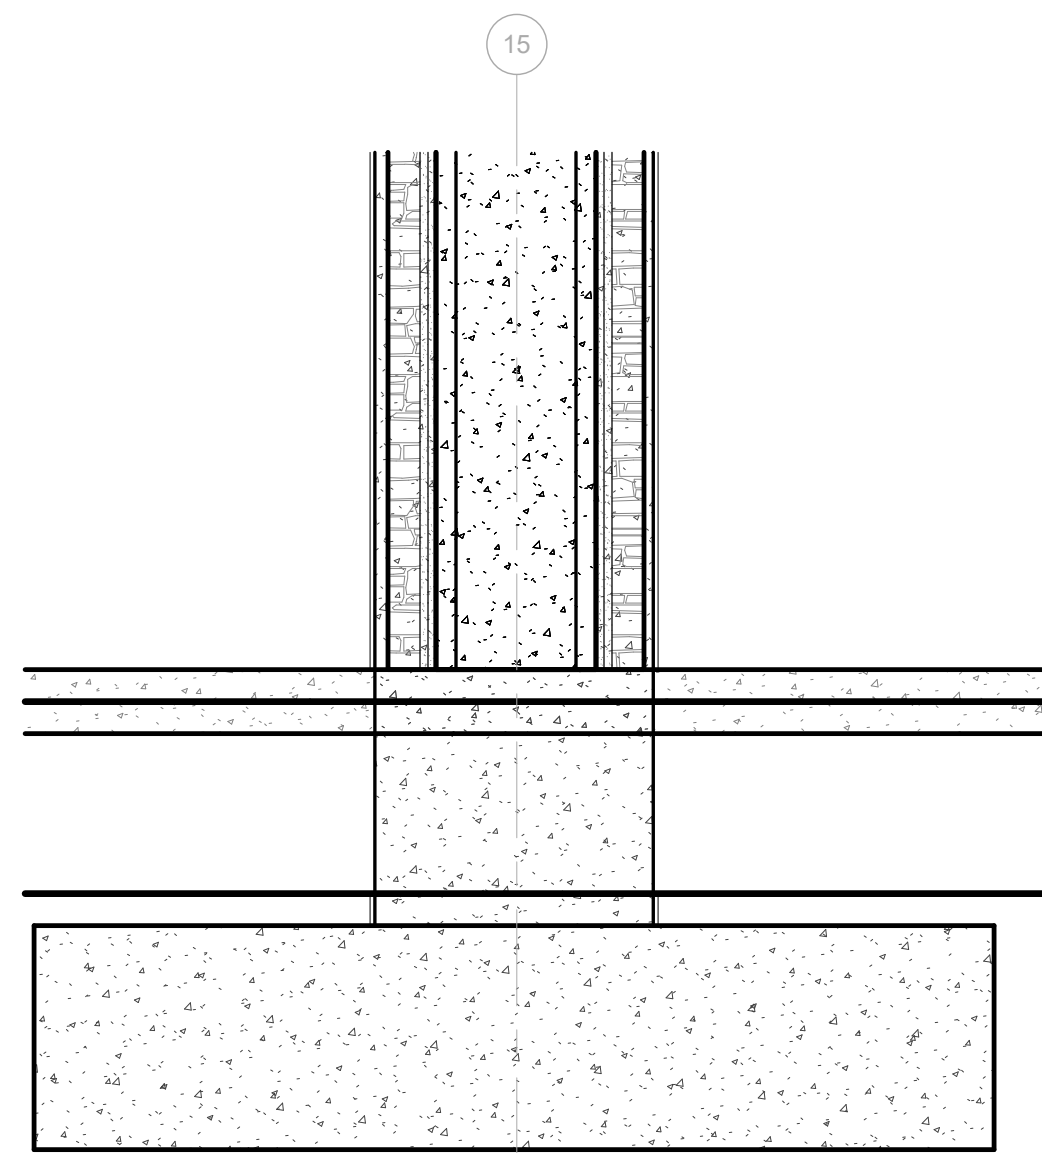


3 SECTION DETAIL  
A8.02 1" = 1'-0"

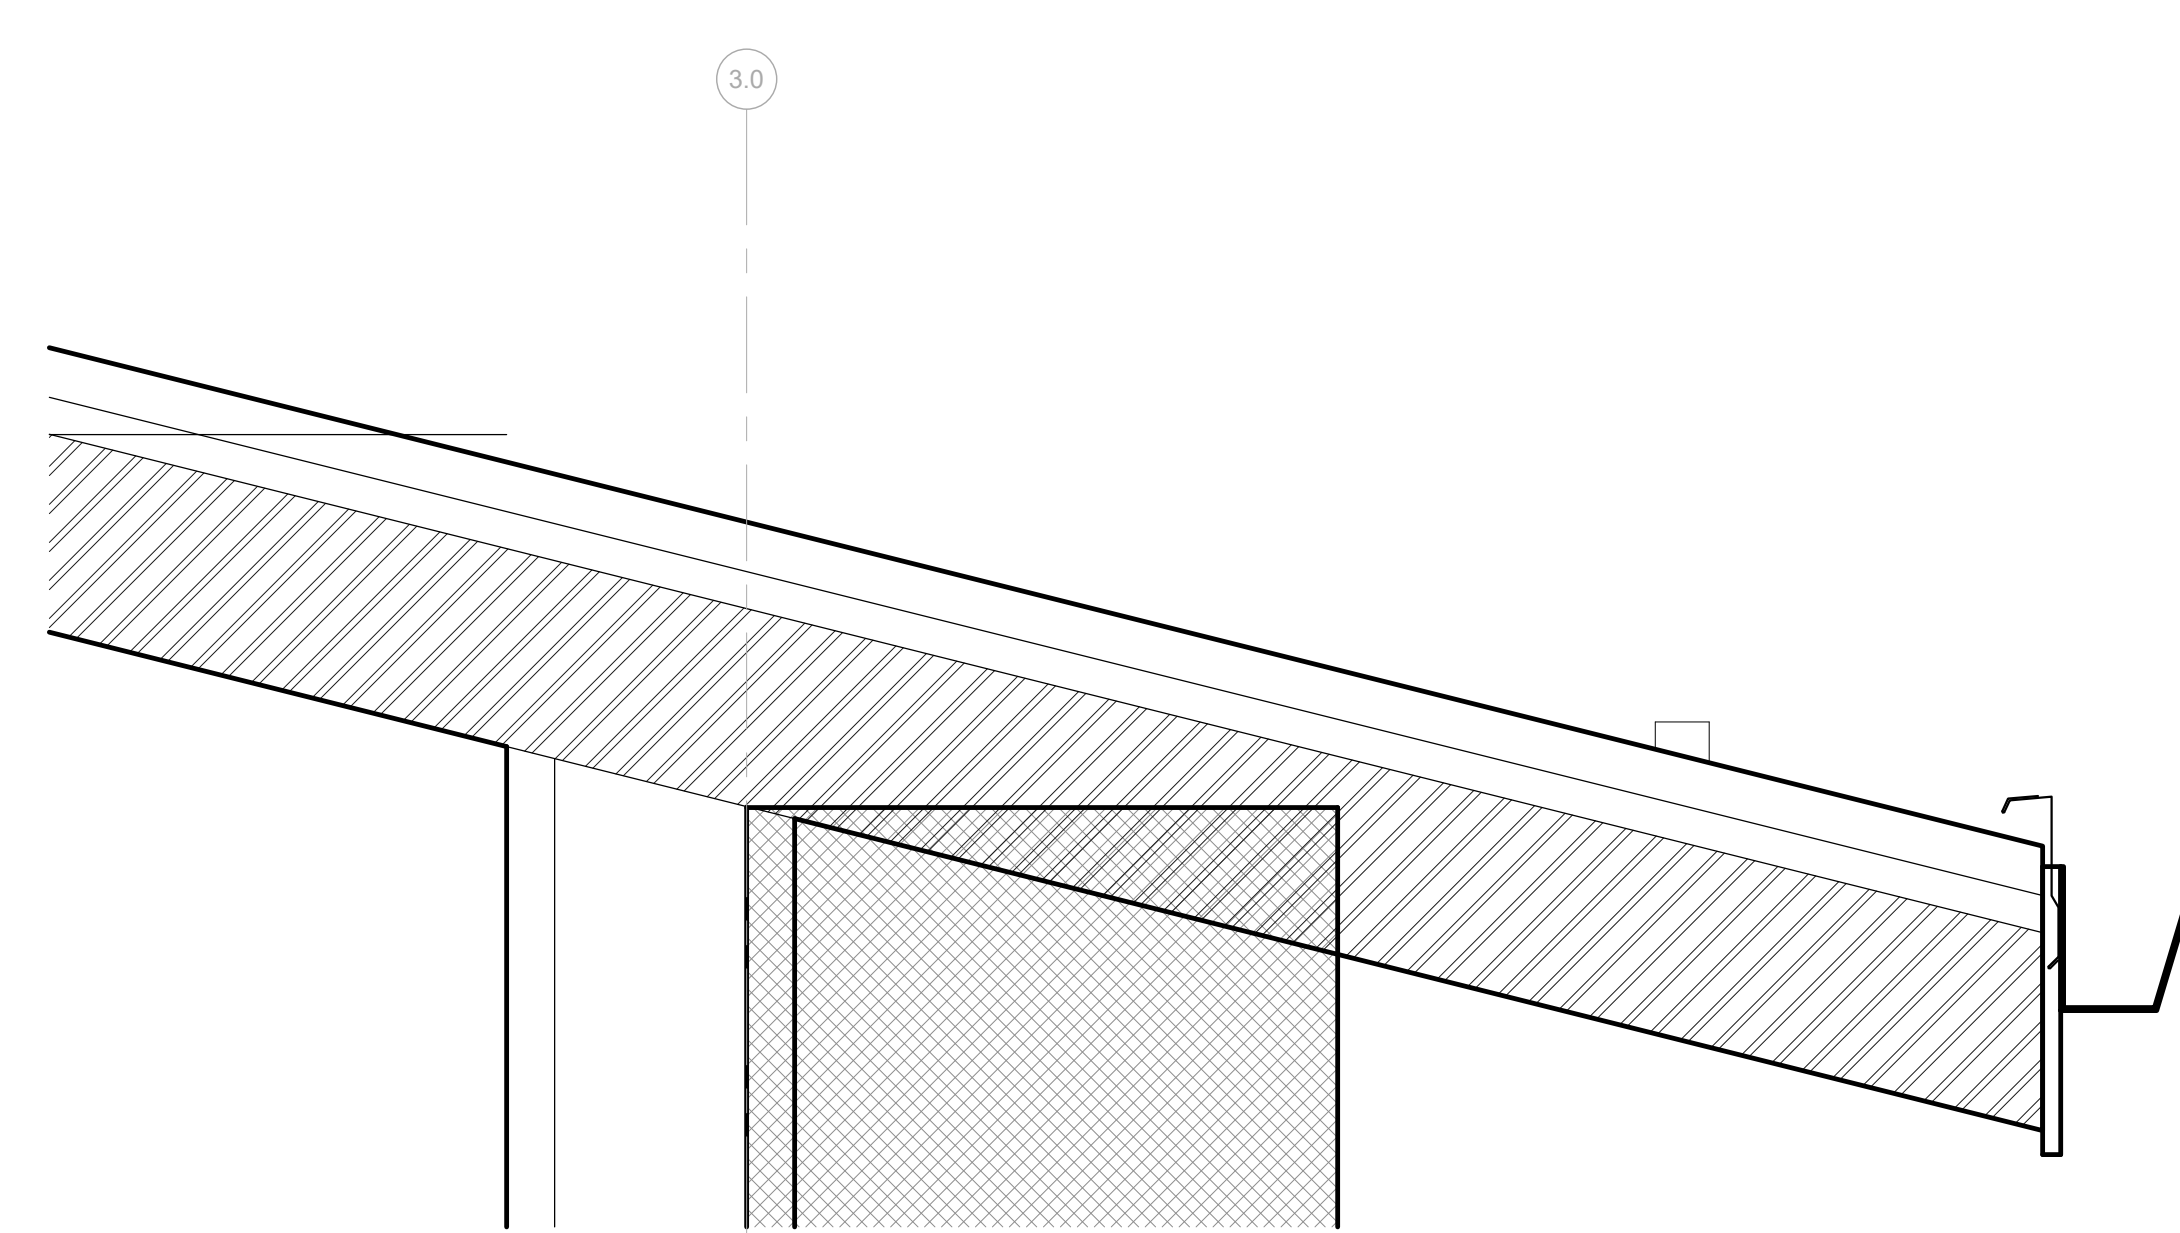


4 SECTION DETAIL  
A8.02 1 1/2" = 1'-0"

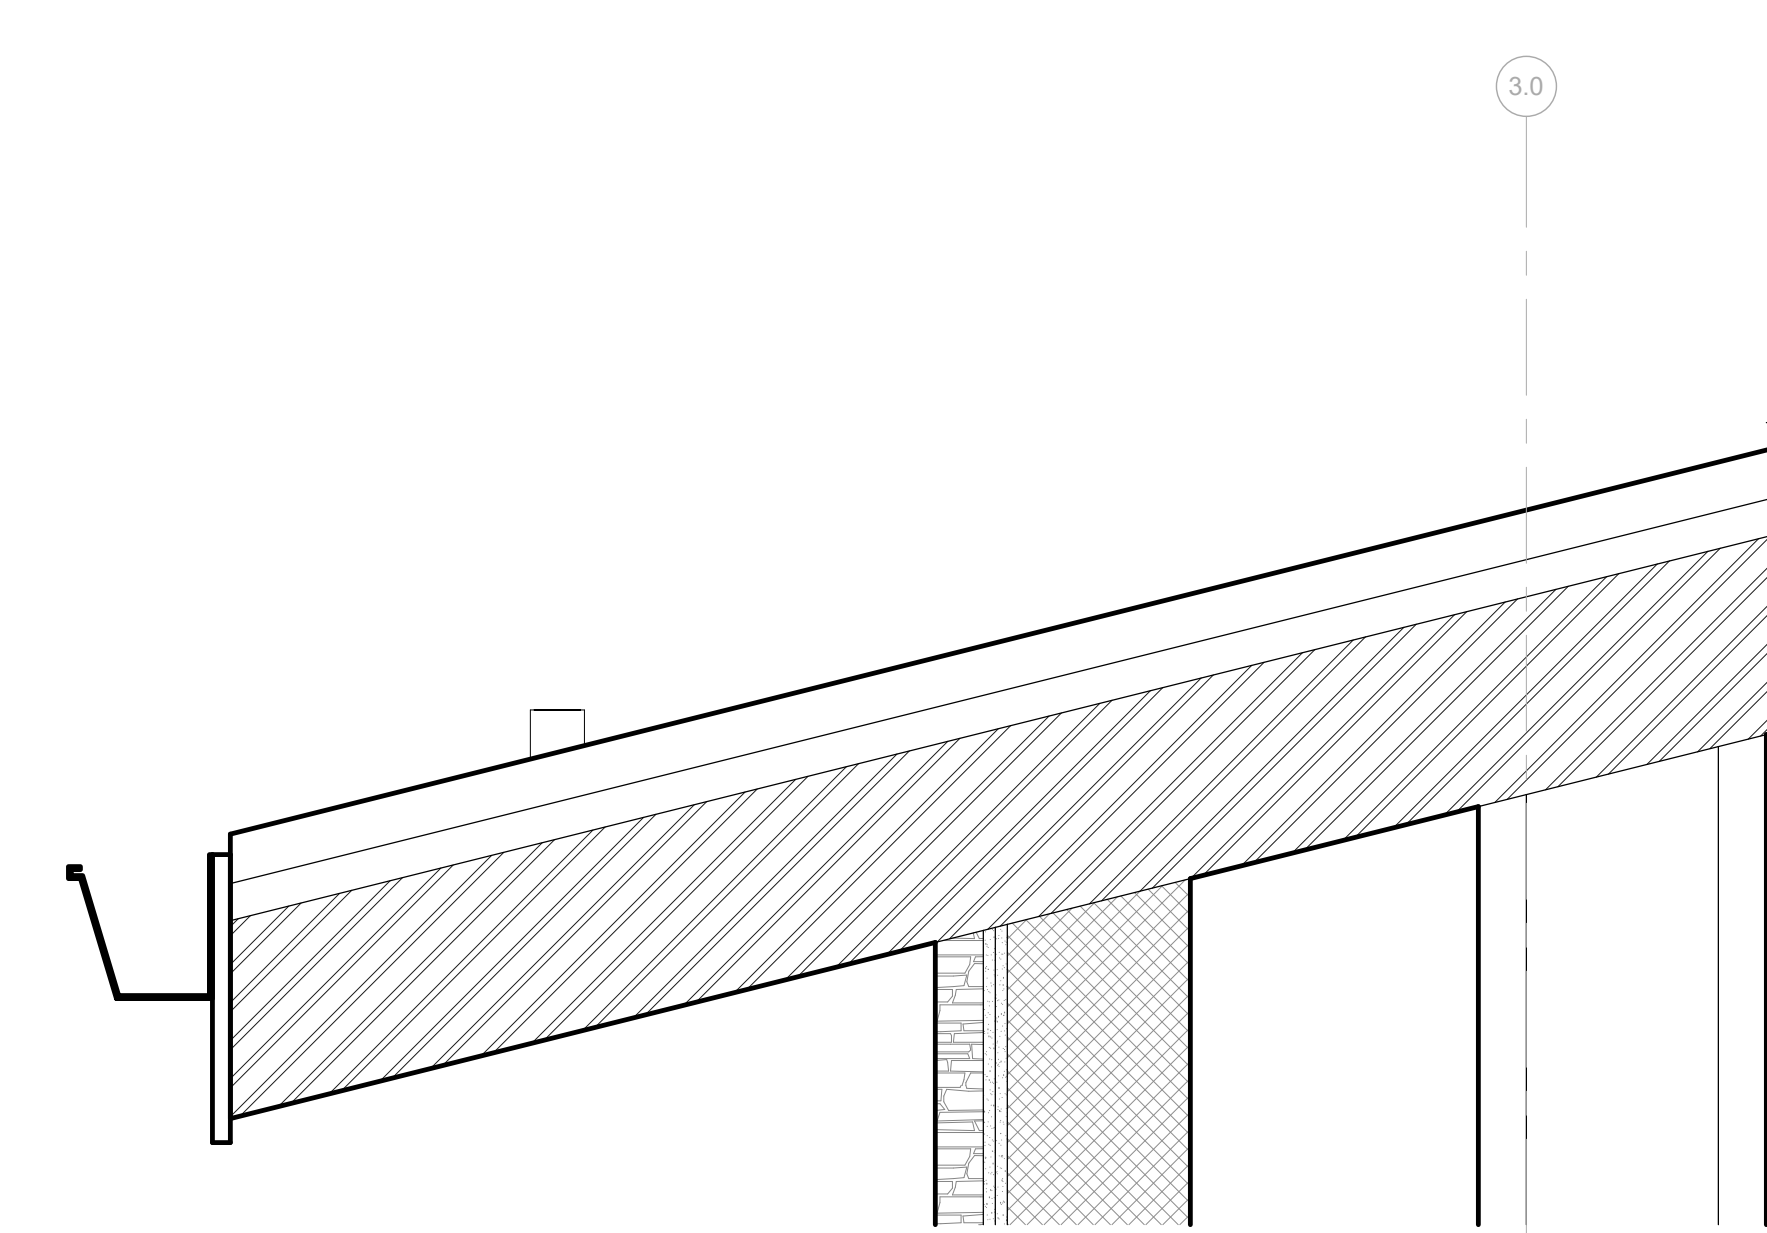


5 SECTION DETAIL  
A8.02 1 1/2" = 1'-0"

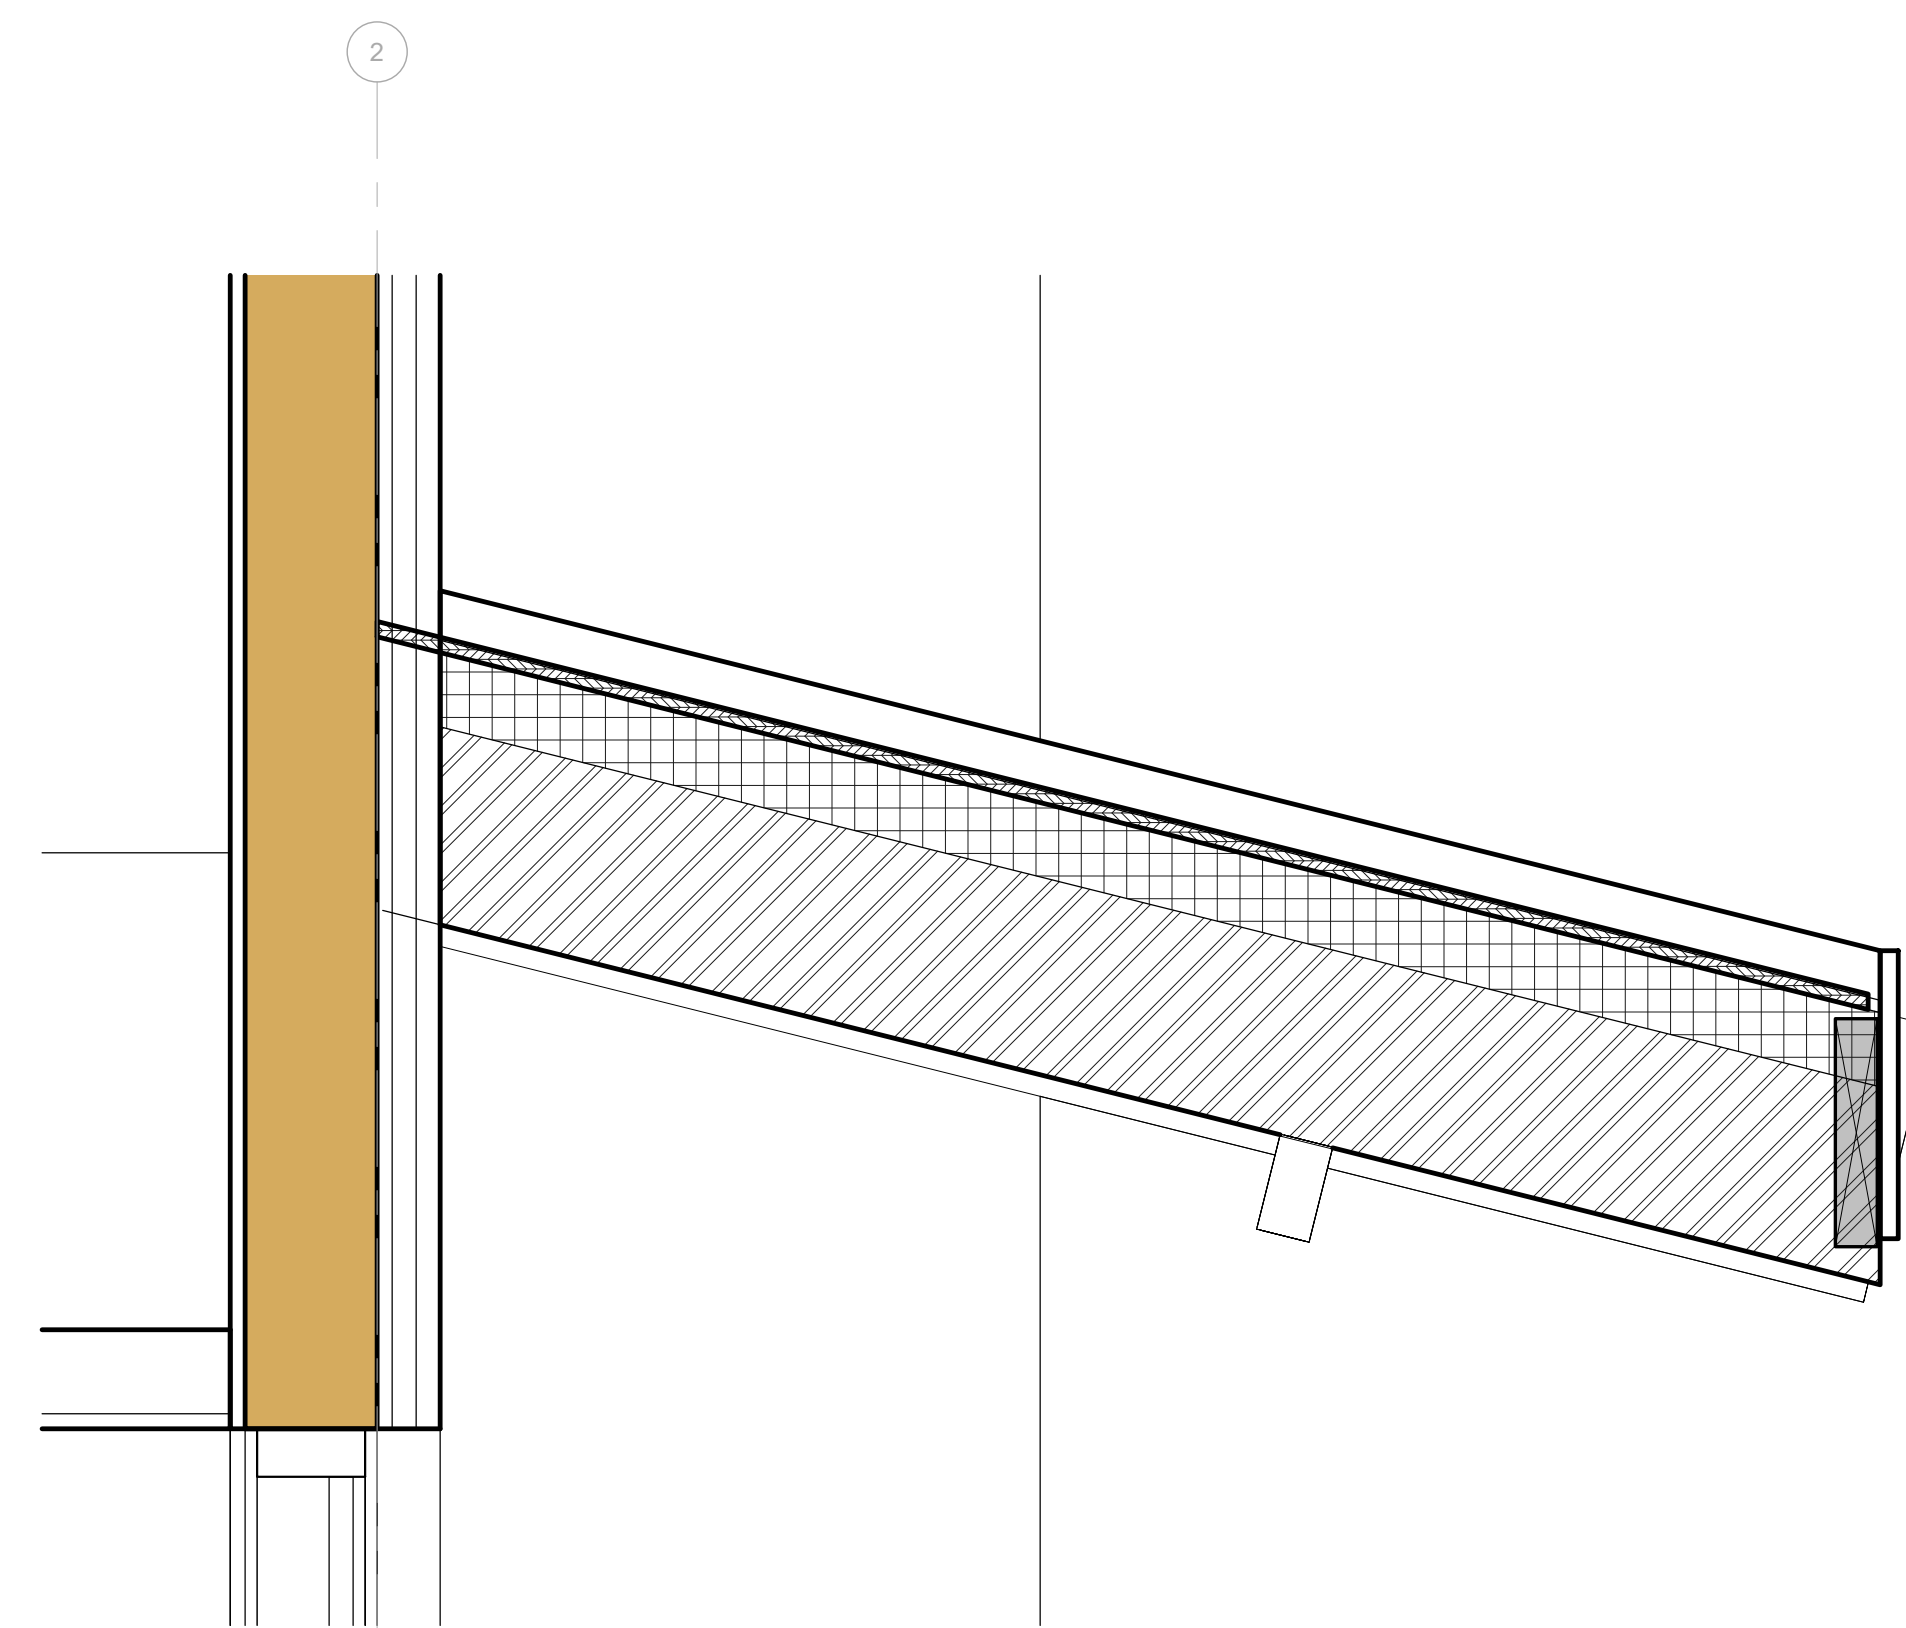

6 SECTION DETAIL  
A8.02 1 1/2" = 1'-0"

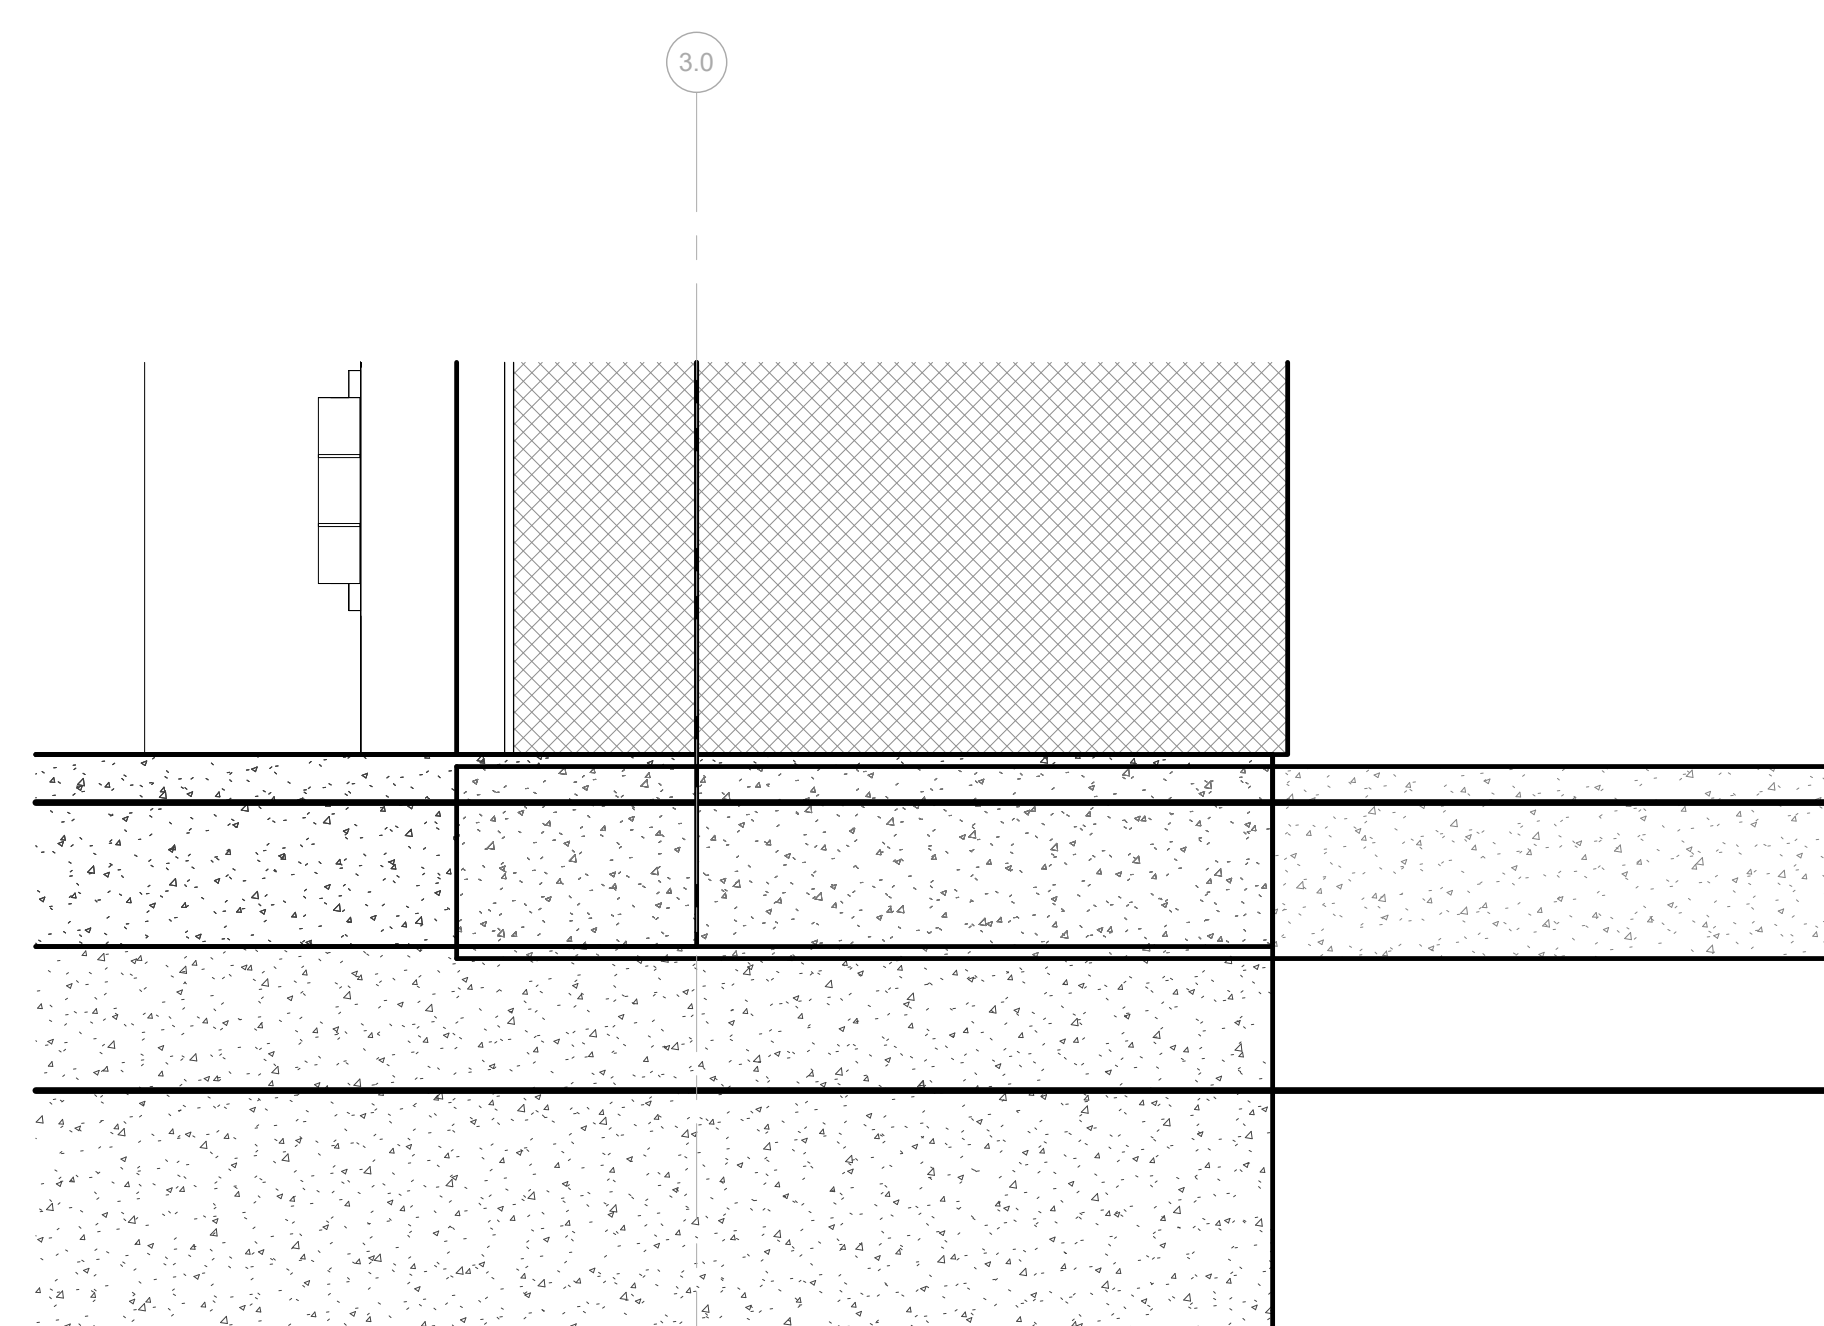


7 SECTION DETAIL  
A8.02 1 1/2" = 1'-0"

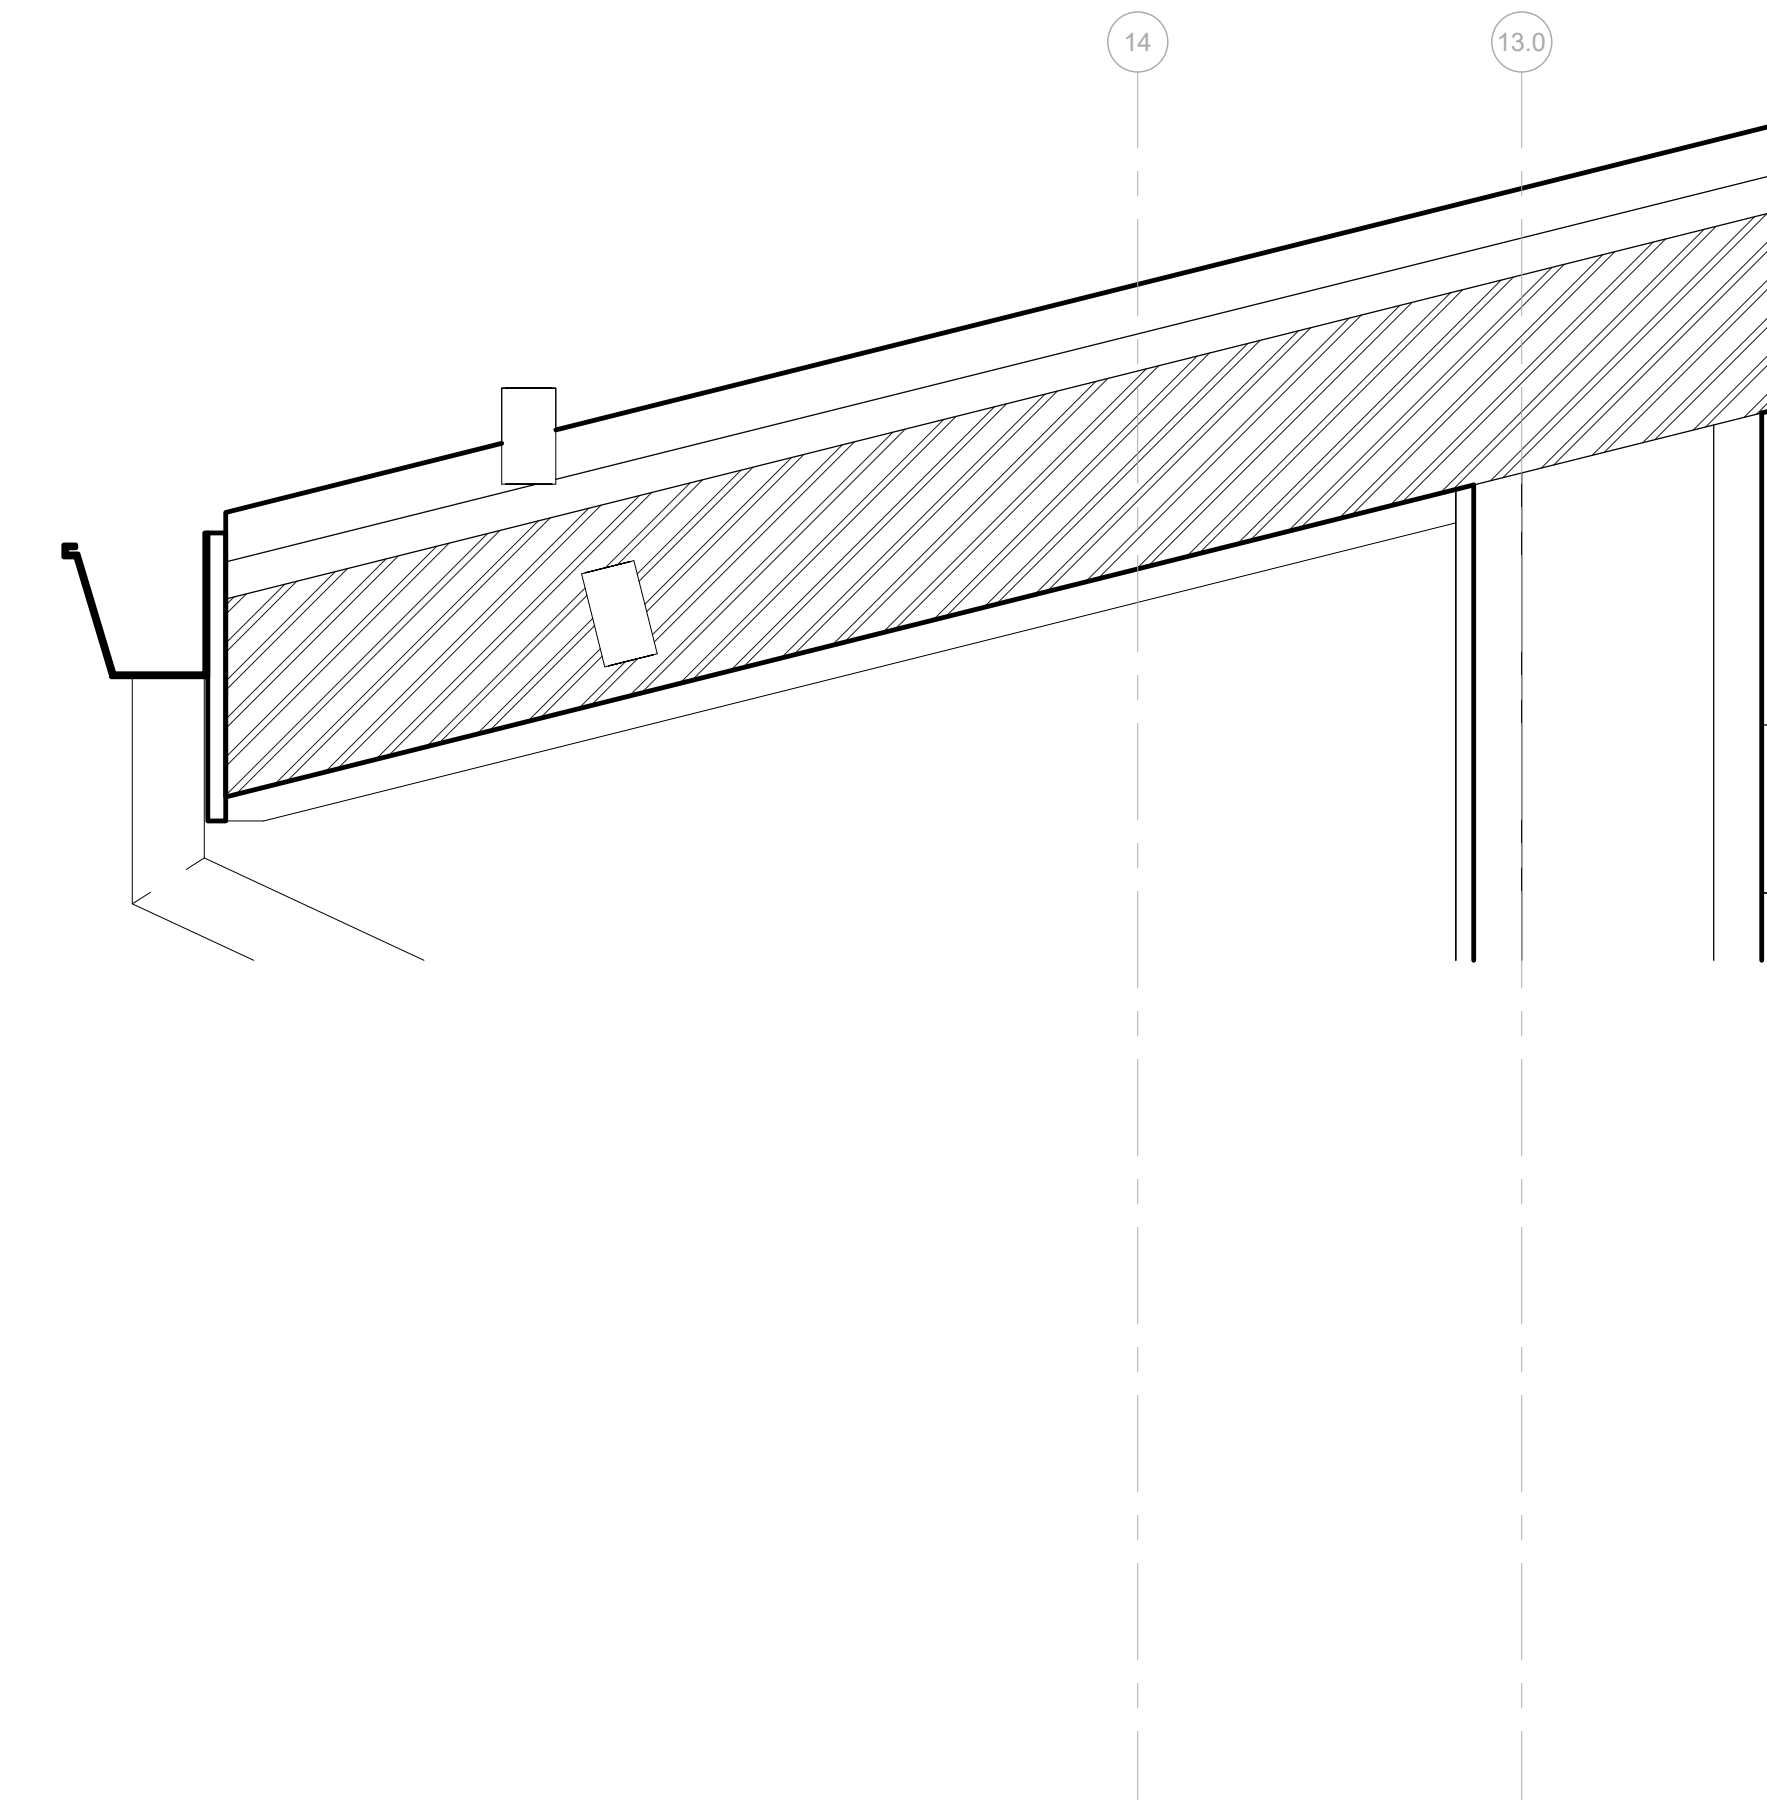

8 SECTION DETAIL  
A8.02 1 1/2" = 1'-0"

Seal

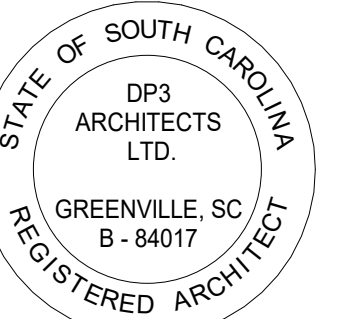

19 MAR 2026

**DP3**  
ARCHITECTS

DP3 Architects, Ltd.  
15 South Main Street, Suite 400  
Greenville, SC 29601  
864.232.8200  
www.DP3architects.com

Project



**NEWBERRY COUNTY**  
**PUBLIC SAFETY**  
**COMPLEX**

Project Number 23232  
Drawn By JMS/LEB  
Checked By RHW/JMS  
Date 19 MAR 2026

Revisions  
A 09 OCT 2024 30% SET  
B 16 JAN 2026 60% SET  
C 18 FEB 2026 90% SET  
D 12 MAR 2026 PERMIT SET

Drawing

SECTION DETAILS

**A8.02**

Copyright: These Drawings are the property of DP3 Architects, Ltd., and reuse on any other project without written permission will result in legal action.