




1 SECTION DETAIL
A8.03/ 1 1/2" = 1'-0"

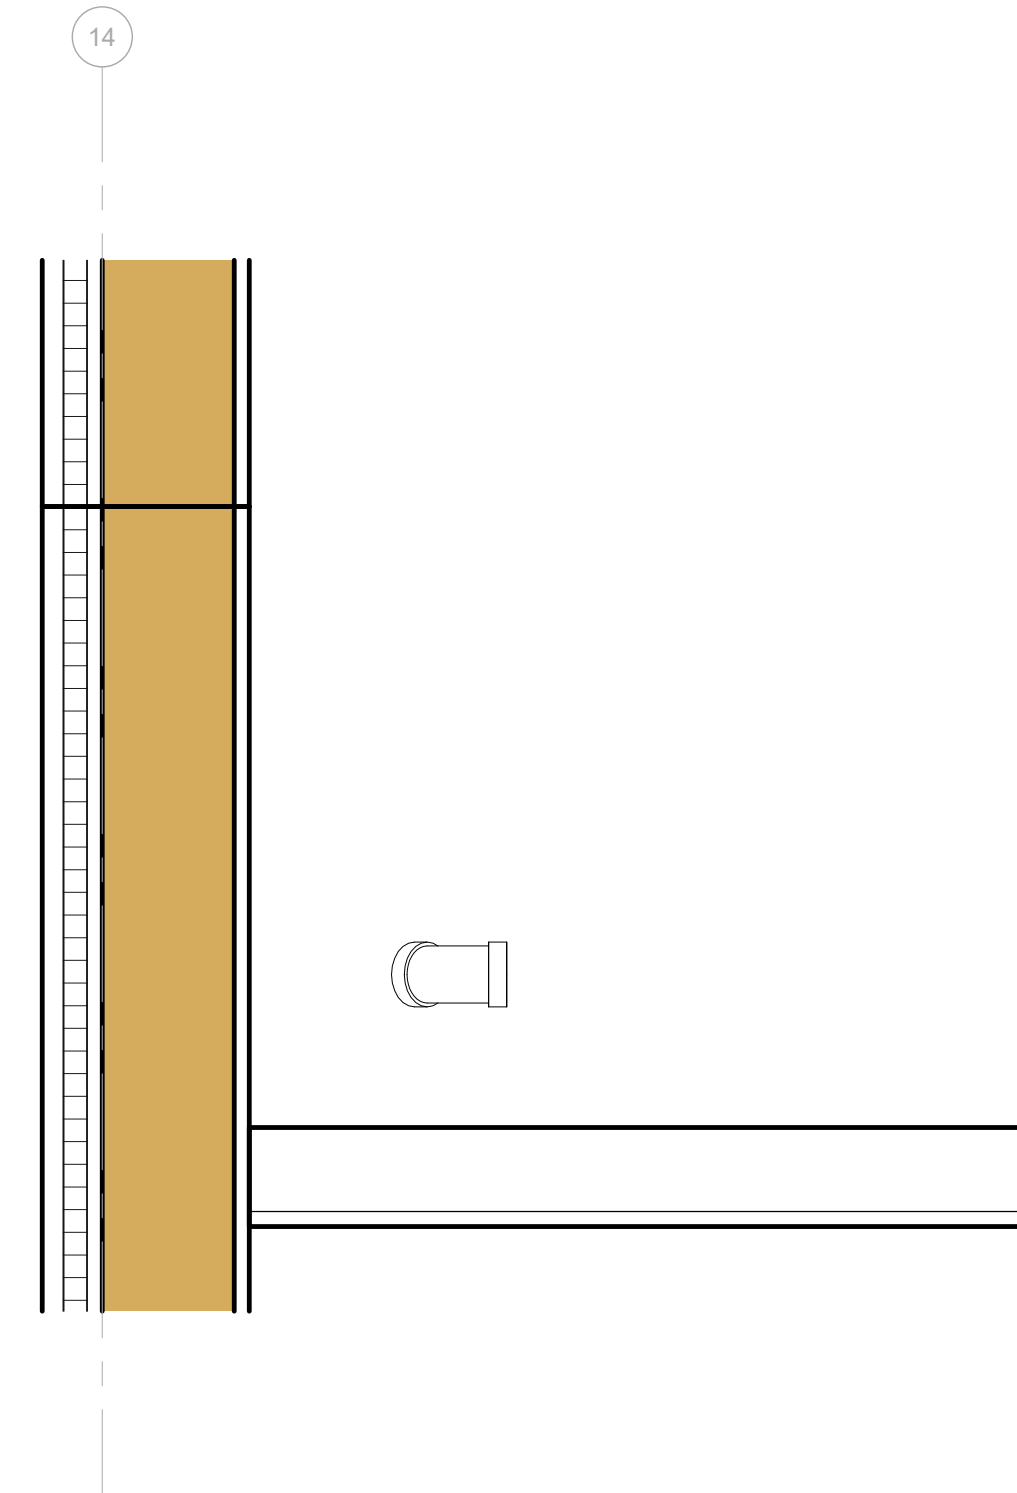


4 SECTION DETAIL
A8.03/ 1 1/2" = 1'-0"

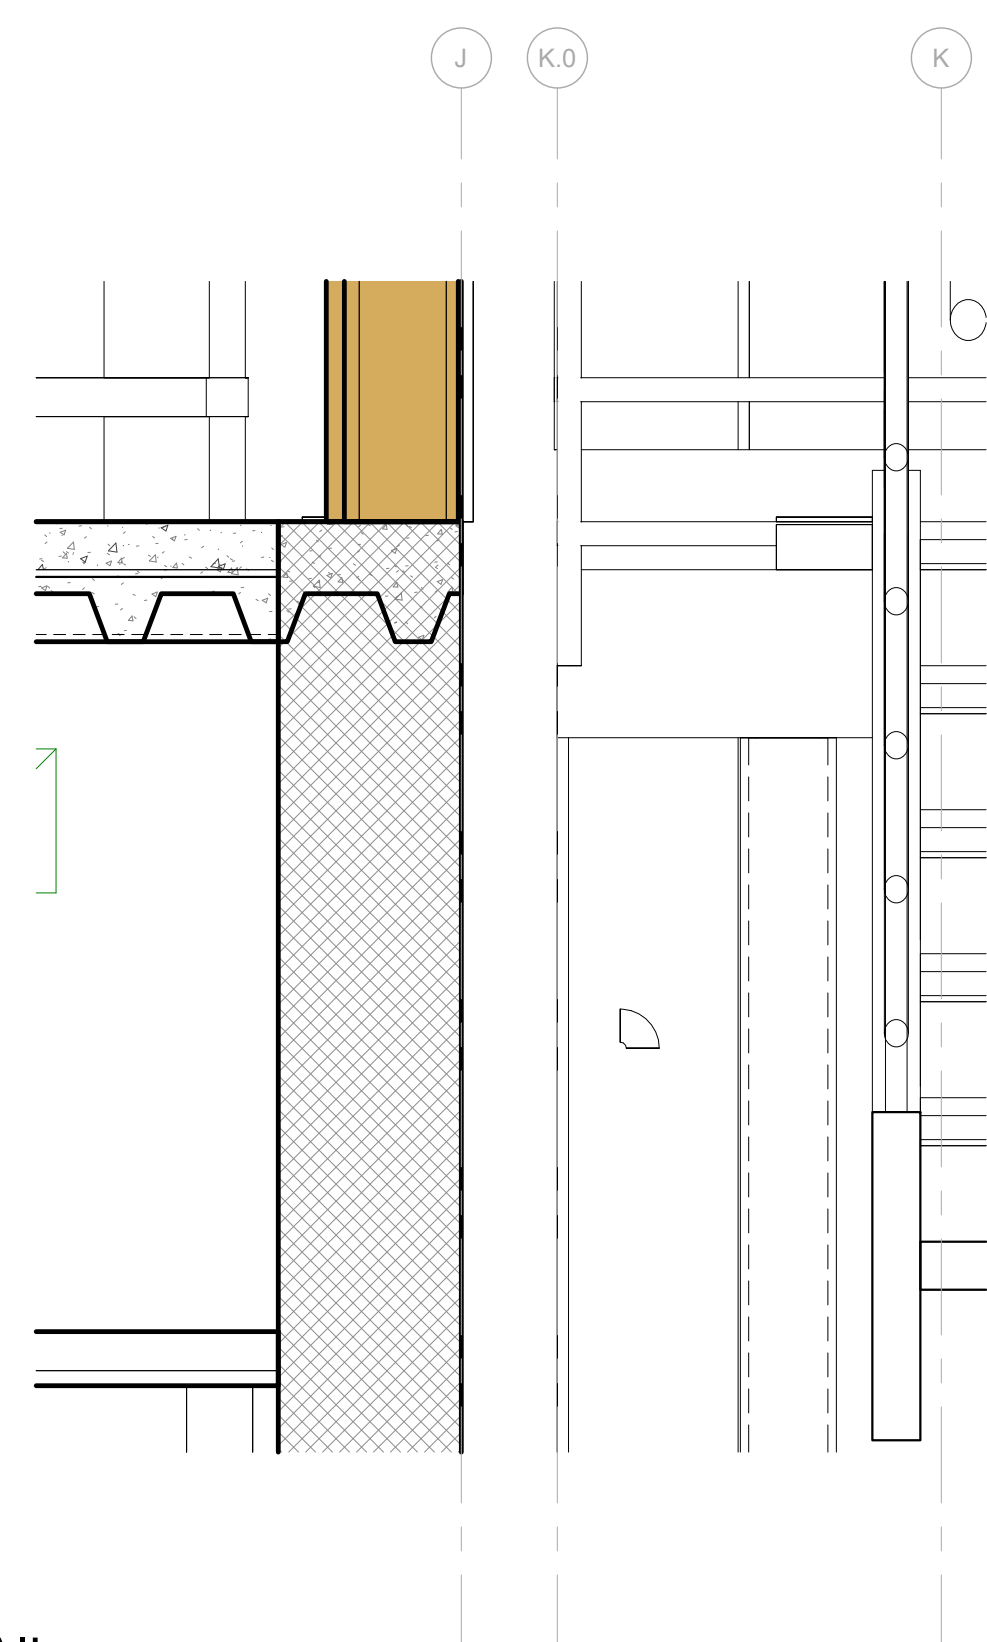

2 SECTION DETAIL
A8.03/ 1 1/2" = 1'-0"

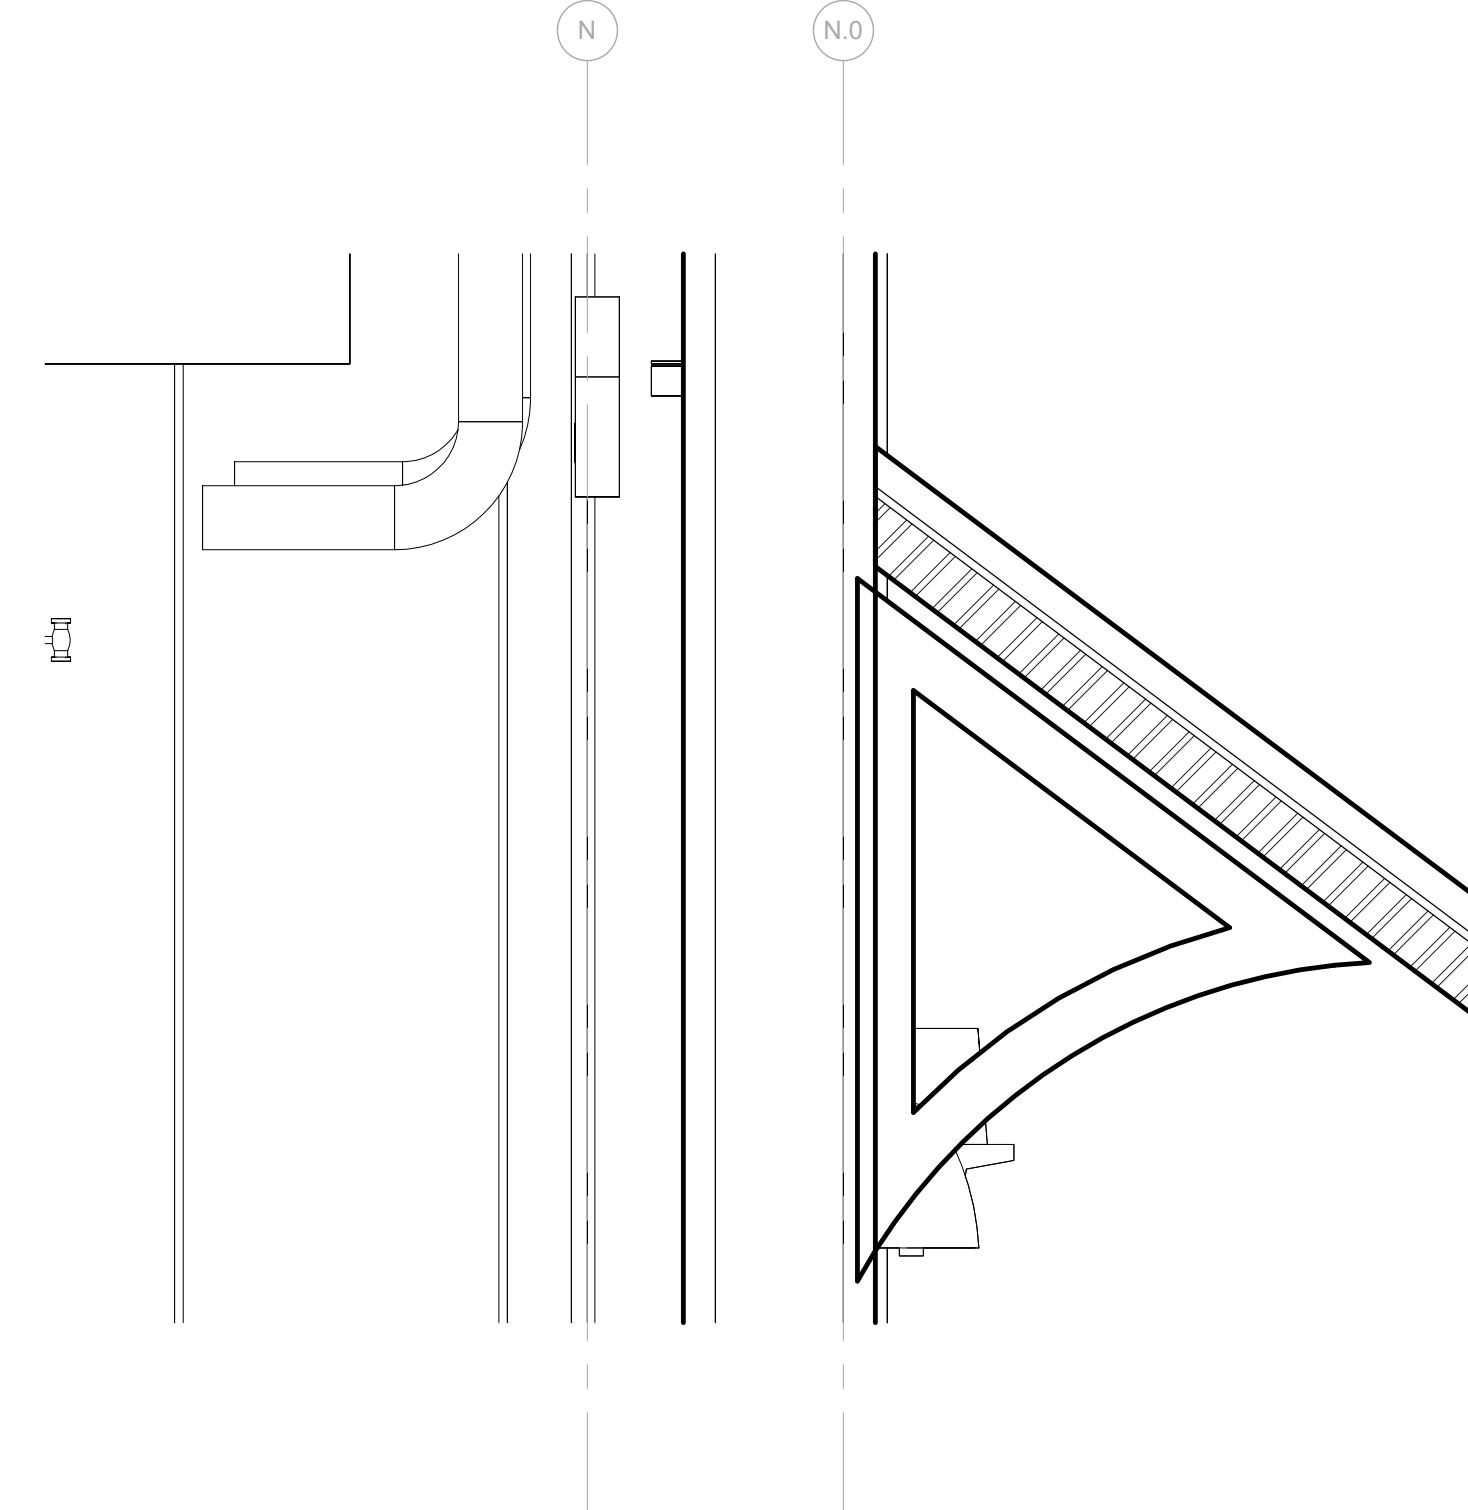


5 SECTION DETAIL
A8.03/ 1" = 1'-0"

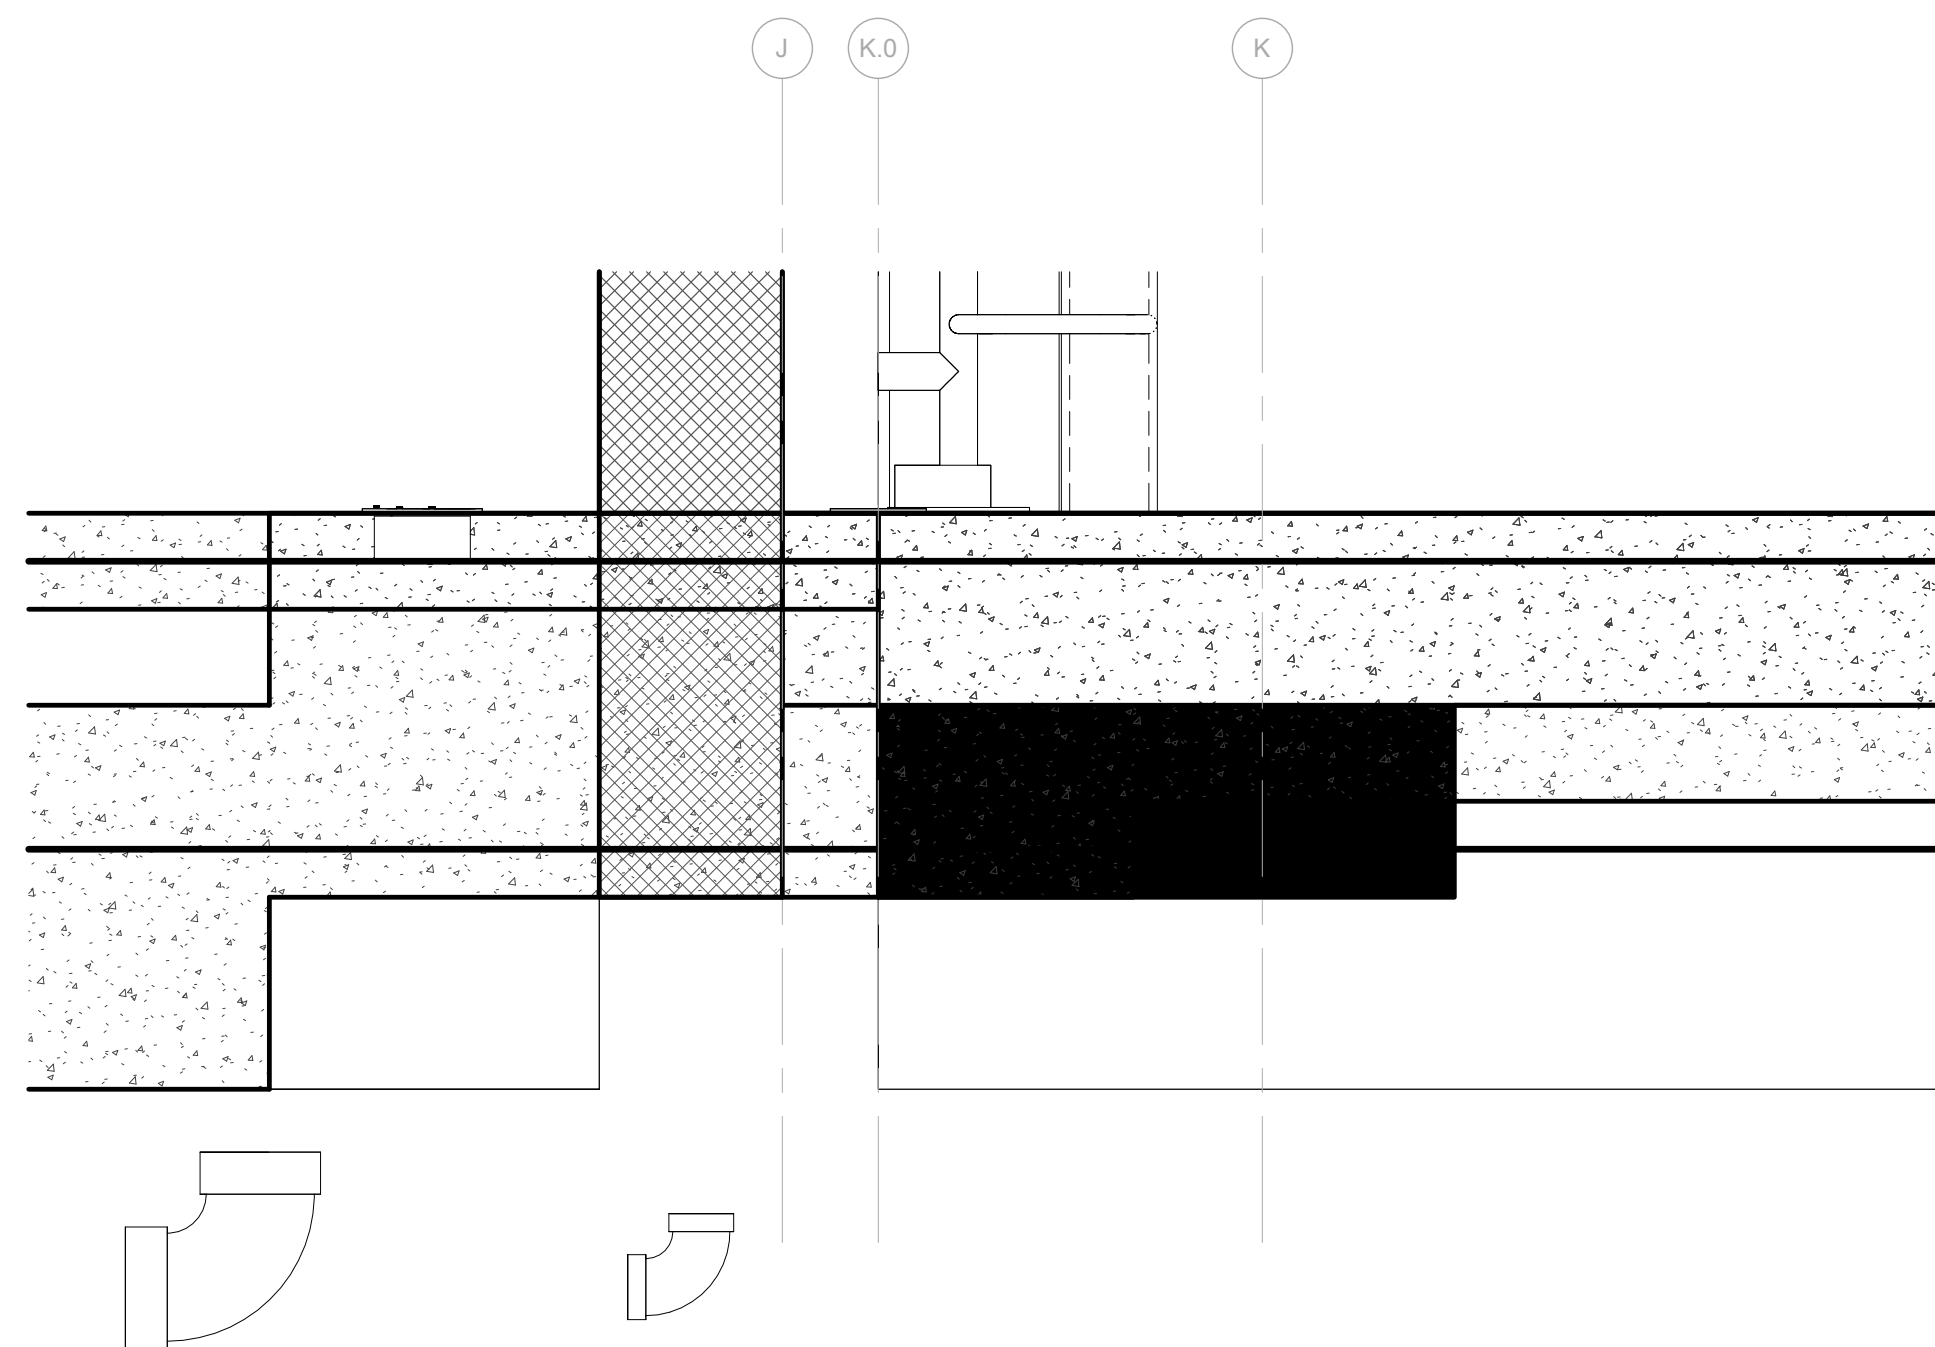

3 SECTION DETAIL
A8.03/ 1 1/2" = 1'-0"

Seal

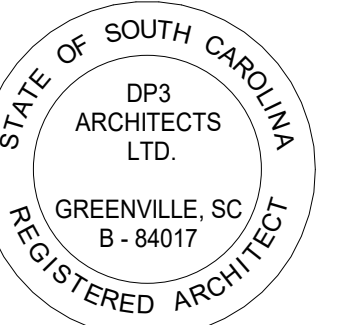

19 MAR 2026

DP3
ARCHITECTS

DP3 Architects, Ltd.
15 South Main Street, Suite 400
Greenville, SC 29601
864.232.8200
www.DP3architects.com

Project



NEWBERRY COUNTY
PUBLIC SAFETY
COMPLEX

Project Number 23232
Drawn By JMS/LEB
Checked By RHW/JMS
Date 19 MAR 2026

Revisions

A	09 OCT 2024	30% SET
B	16 JAN 2026	60% SET
C	18 FEB 2026	90% SET
D	12 MAR 2026	PERMIT SET

Drawing

SECTION DETAILS

A8.03

Copyright: These Drawings are the property of DP3 Architects, Ltd., and reuse on any other project without written permission will result in legal action.